[illegible]


Technical drawing of a stepped concrete structure (staircase or retaining wall) showing dimensions and material specifications:

- Dimensions:**
 - Horizontal dimensions: 2400, 300
 - Vertical dimensions: 1350, 150, 600, 200, 500, 400
- Material Specifications:**
 - Concrete: C16/20
 - Reinforcement: C20/25 XC2 + KARI 2x8/150/150
 - Staircase treads: 9x150x300mm
- Other Labels:**
 - hutený násyp (sloped fill)
 - Ground level: +1,280
 - Structure base level: +0,930
 - Structure top level: +2,630
 - Intermediate levels: +2,130, +1,730

ZÁKLAD POD VÝTAHEM

trny do chem. 4xØ16 dl.1,0m

trny do chem. 4xØ16 dl.1,0m

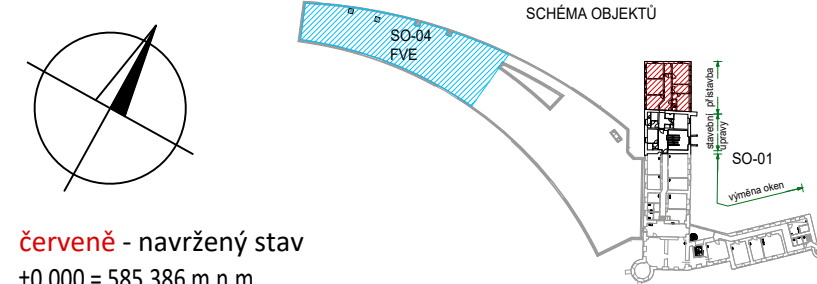

Investor:	KRAJ VYSOČINA ŽIŽKOVA 1882/57 586 01 JIHLAVA	 DIGITRONIC CZ s. r. o. Šimkova 904, 500 03 Hradec Králové www.digitronic.cz, tzb@digitronic.cz	
Místo stavby:	DOMOV DUCHODCŮ PROSEČ 1, 395 01 POŠNÁ-PROSEČ K.Ú.: PROSEČ U POŠNÉ (726338) P.Č. st.28/1, 250, 251, st.28/3		
Hlavní projektant:	Ing. MICHAEL MARTIN Zodp. projektant: Ing. MICHAEL MARTIN		Stupeň PD: DPS
Vypracoval:	Ing. MICHAEL MARTIN		Datum: 08/2025
Část:	ARCHITEKTONICKO-STAVEBNÍ	Zakázka číslo: 5097	Revize: -
Akce:	DOMOV DUCHODCŮ PROSEČ U POŠNÉ PŘÍSTAVBA OBJEKTU A ZMĚNA ZDROJE VYTÁPĚNÍ		Paré: <div> Fórmát: 2x A4 Měřítko: 1:50 Číslo výkresu </div>
Obsah:	ZÁKLADY navrhovaný stav		D.1.1.12

VEŠKERÉ STAVEBNÍ PRÁCE MUSÍ BÝT PROVÁDĚNY DLE TECHNOLOGICKÝCH POSTUPŮ VÝROBCE A DLE PŘÍSLUŠNÝCH PLATNÝCH NOREM.