

AUTORIZACE

ČÍSLO PŘÍLOHY

| ČÍSLO ZMĚNY | DATUM ZMĚNY | POPIS/OBSAH ZMĚNY | PODPIS |
|----------------|----------------|-------------------|--------|
| | | | |
| | | | |
| | | | |

II/360 Trnava – Rudíkov, DÚR

název akce

stavební objekt


| | |
|---|-----------------------|
| Kraj Vysočina Žižkova 57 587 33 Jihlava objednatel | spolupráce |
| k.ú. Rudíkov, k.ú. Trnava u Třebíče místo stavby | Kraj Vysočina kraj |

DÍK
DOPRAVNĚ INŽENÝRSKÁ KANCELÁŘ
Bozděchova 1668, 500 02 Hradec Králové
tel : 495 219 036, 495 212 647, fax : 495 221 677
e-mail : dik@dik - hk.cz, http : www.dik-hk.cz


| | | |
|--|-------------------------|----------------------|
| CHARAKTERISTICKÉ ŘEZY do km 2 výkres | 1:100 měřítko | DUR stupeň |
|--|-------------------------|----------------------|

| | | | | | |
|--|--------------------|---|--------------------|--------------------------|-------------------------------|
| ING. M. BURIANEC kontroloval | <i>M. Burianec</i> | ING. M. BURIANEC hlavní inženýr projektu | <i>M. Burianec</i> | A022/18 číslo zakázky | D.5.1 číslo přílohy |
| Bc. DAVID HOJNÝ zodpovědný projektant | | ING. JIŘÍ ELIÁŠEK vedoucí projektant | <i>J. Eliášek</i> | 8/2018 datum | |


0+000,00

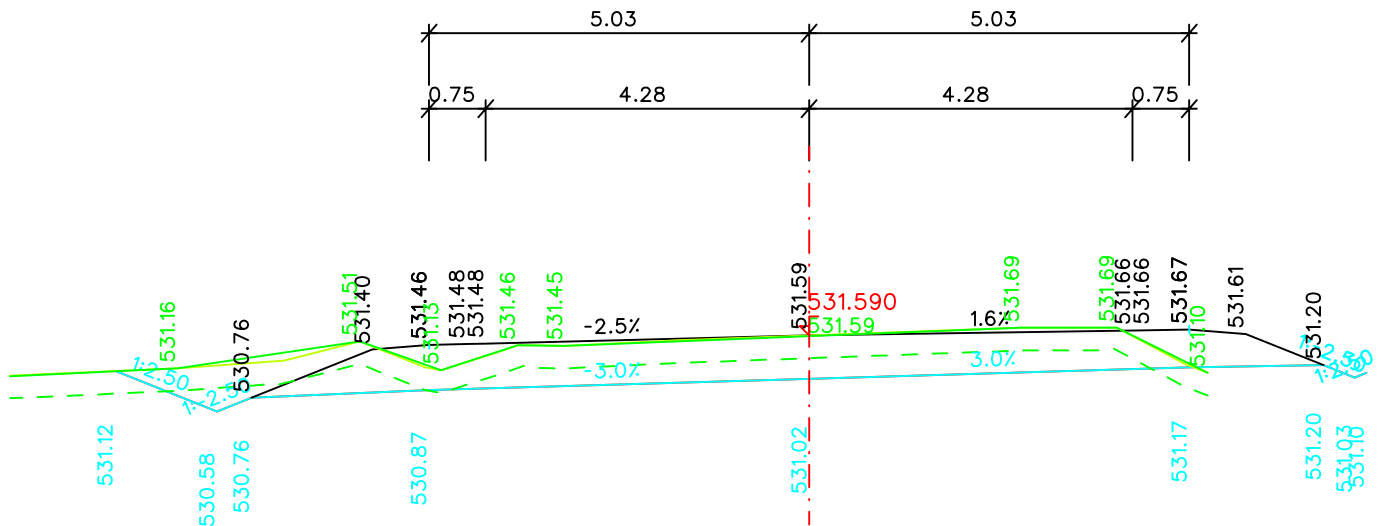


0+010,00

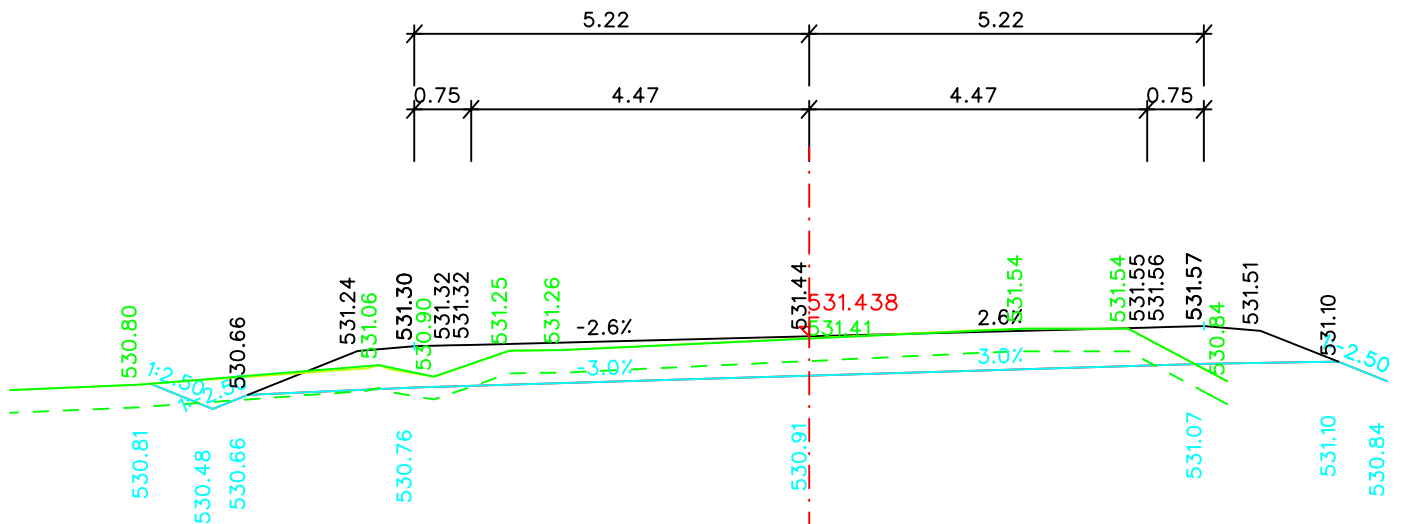


0+100,00

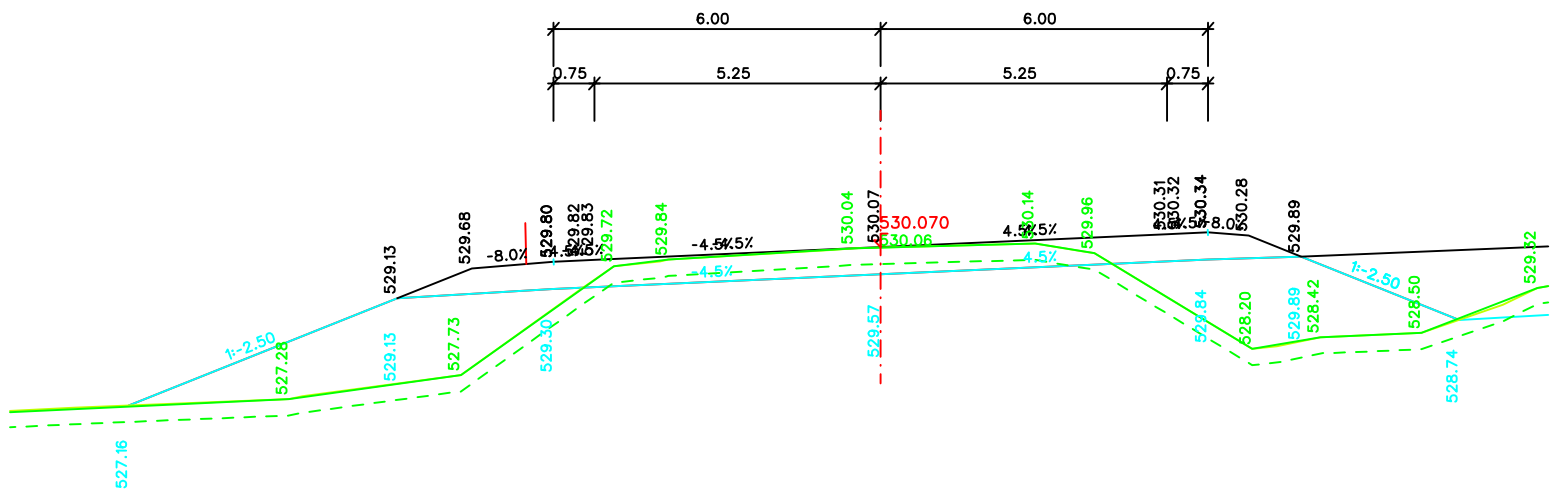


0+110,00

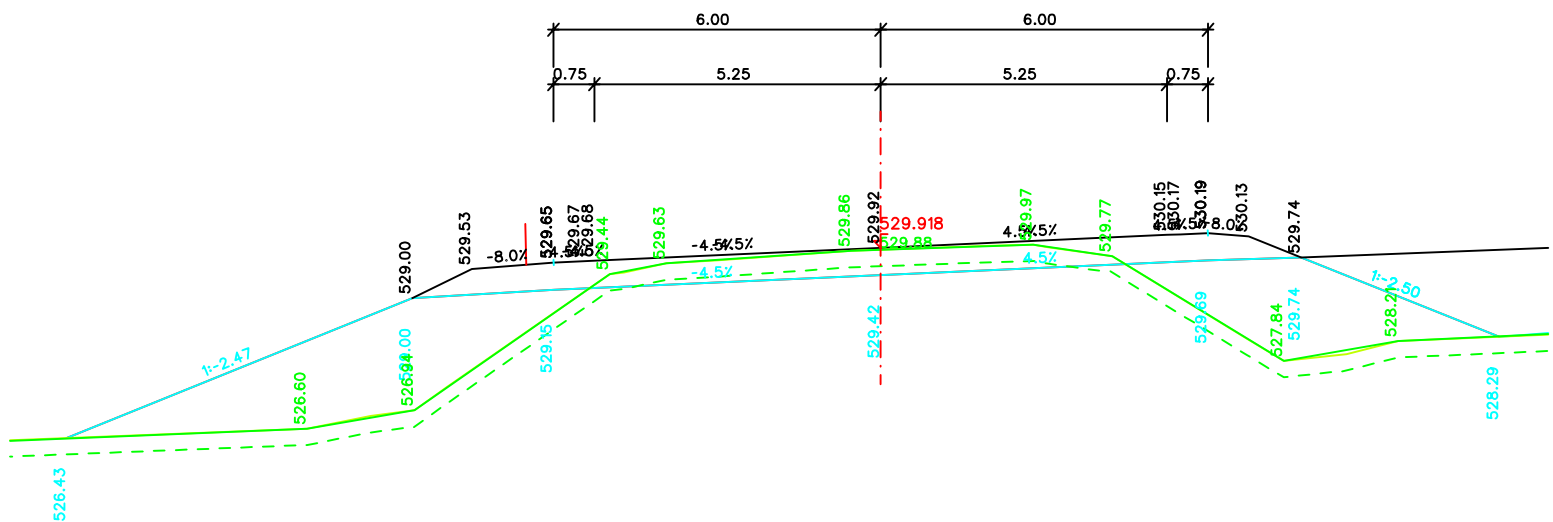


0+200,00

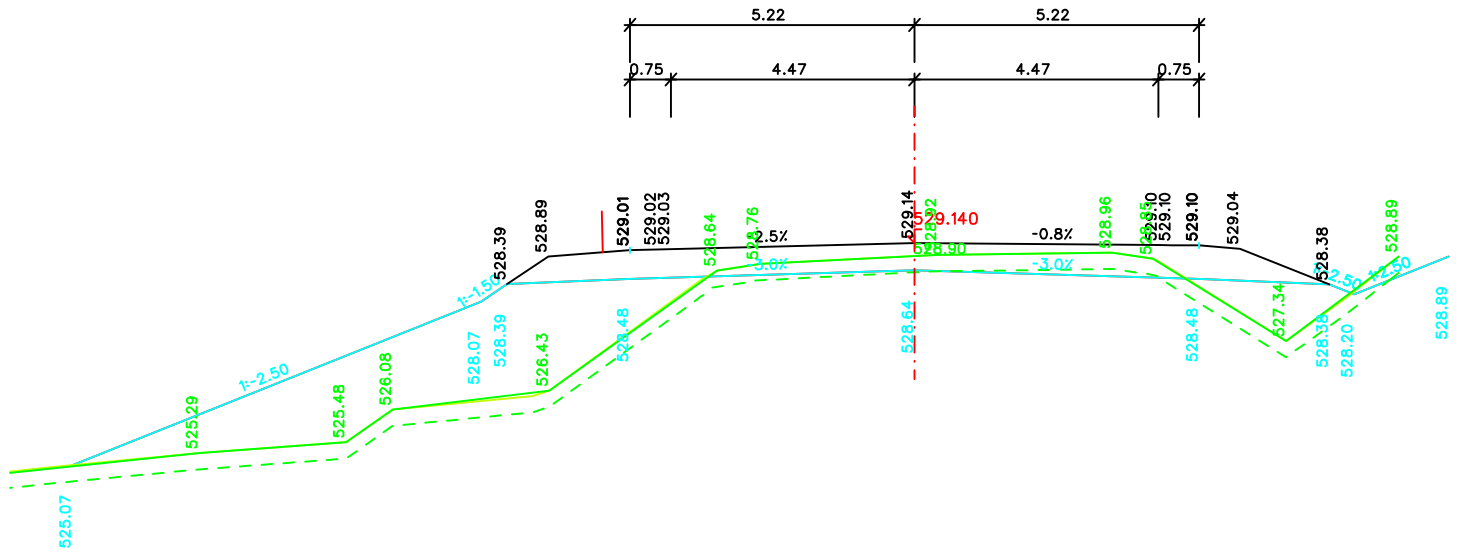


0+210,00

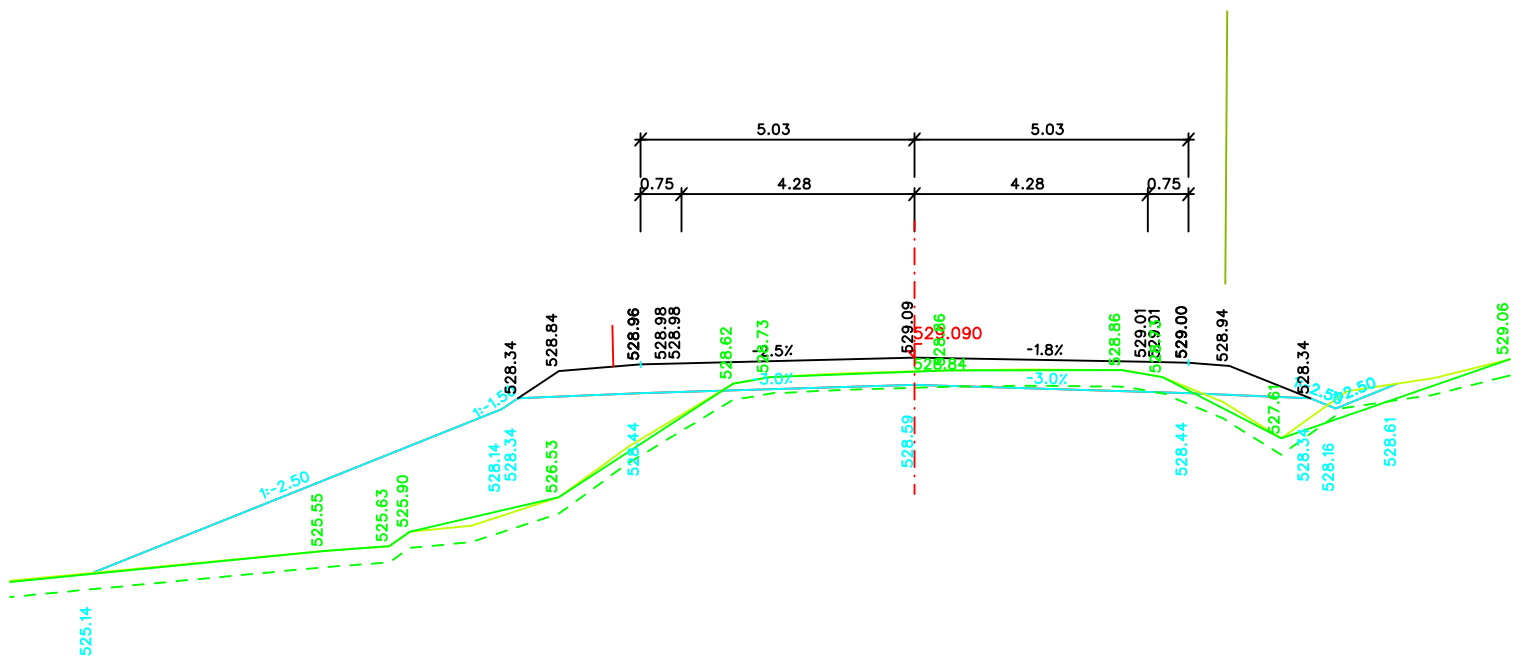


0+300,00

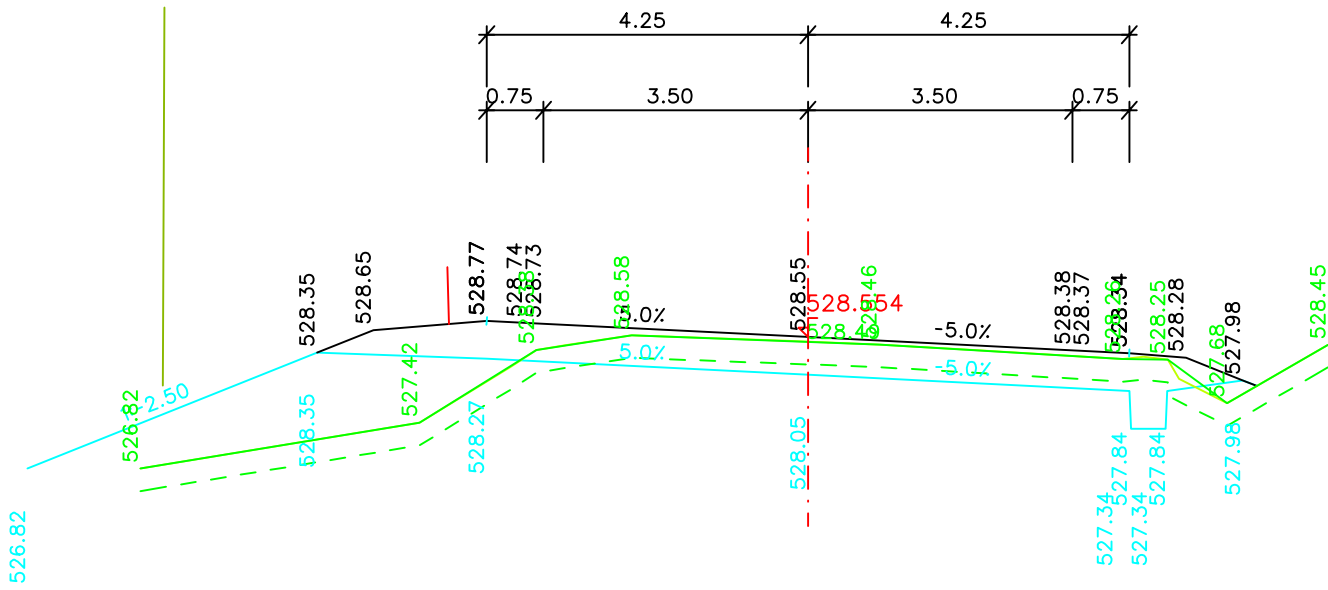


0+310,00

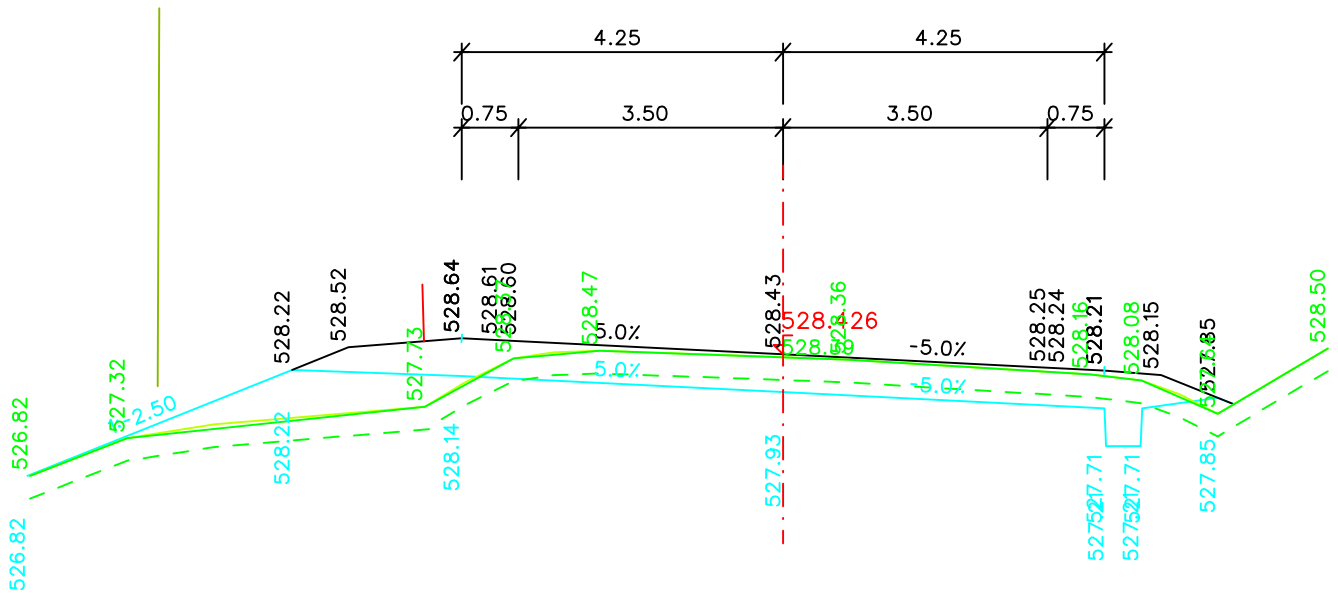


0+440,00

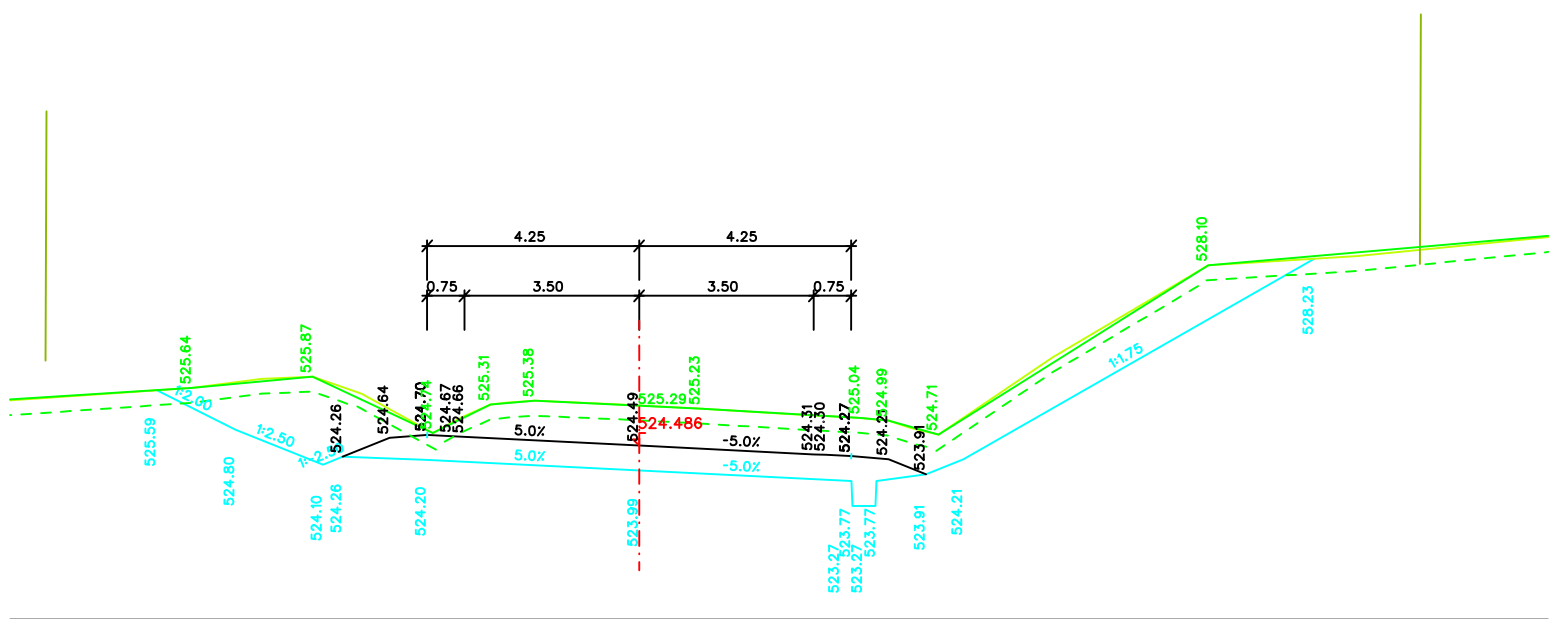


0+450,00

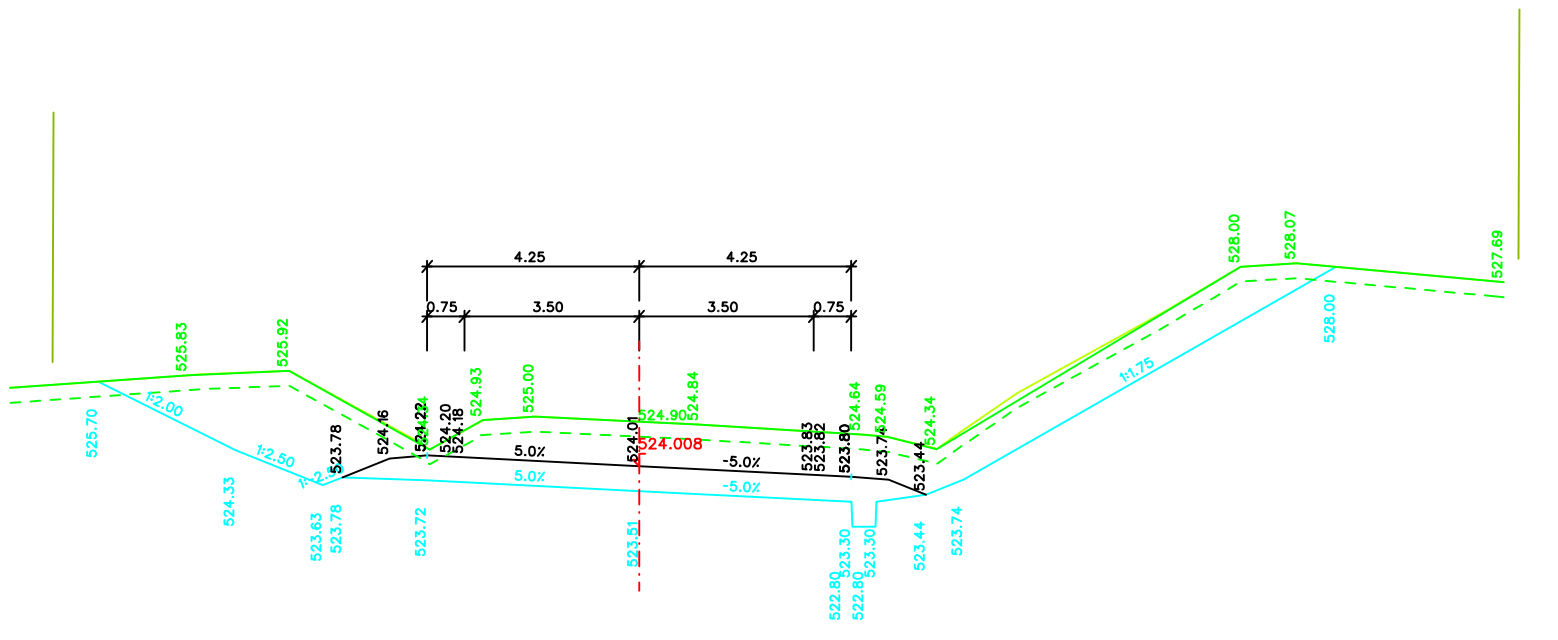


0+500,00

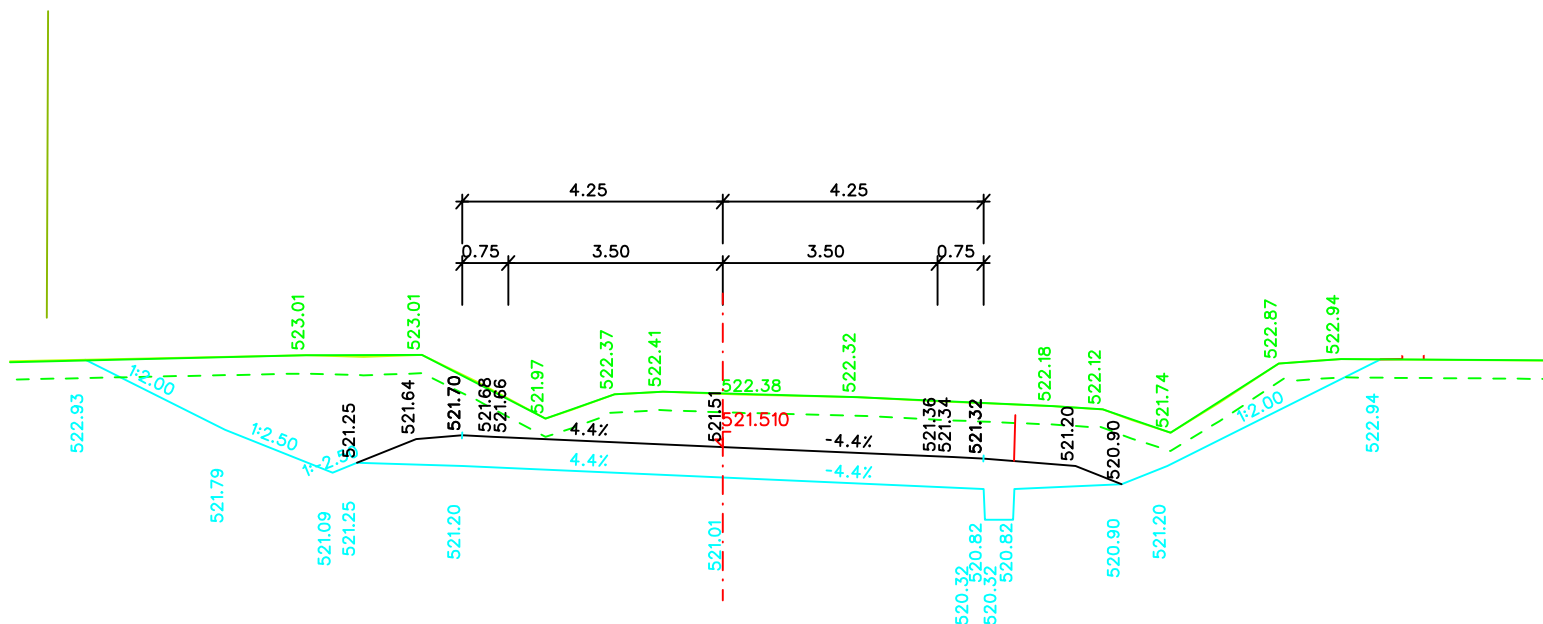


0+510,00

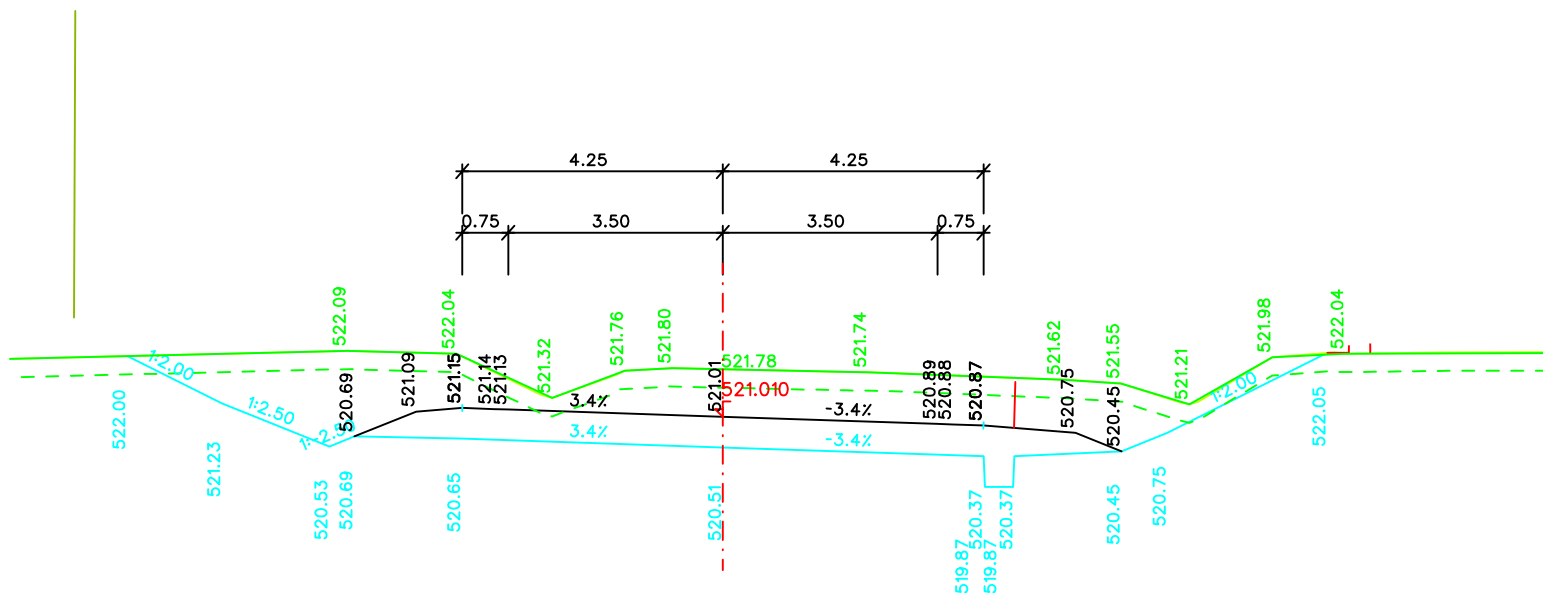


0+550,00

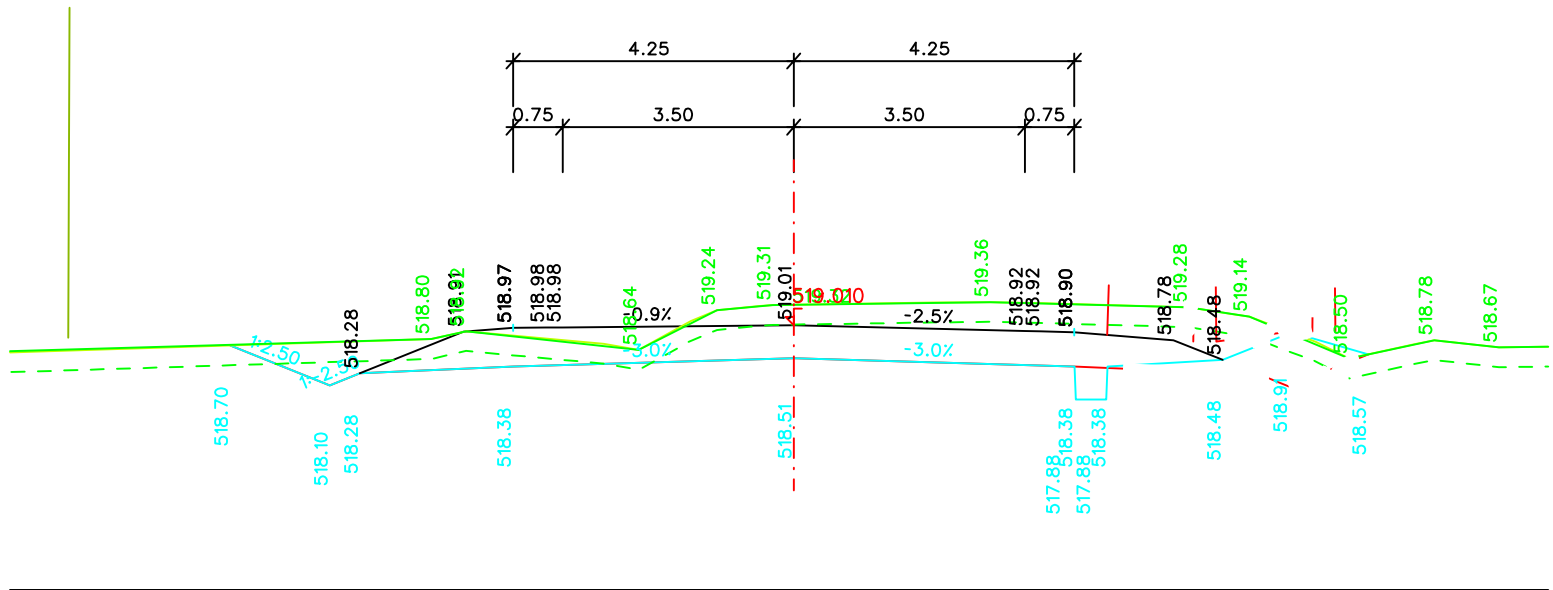


0+560,00

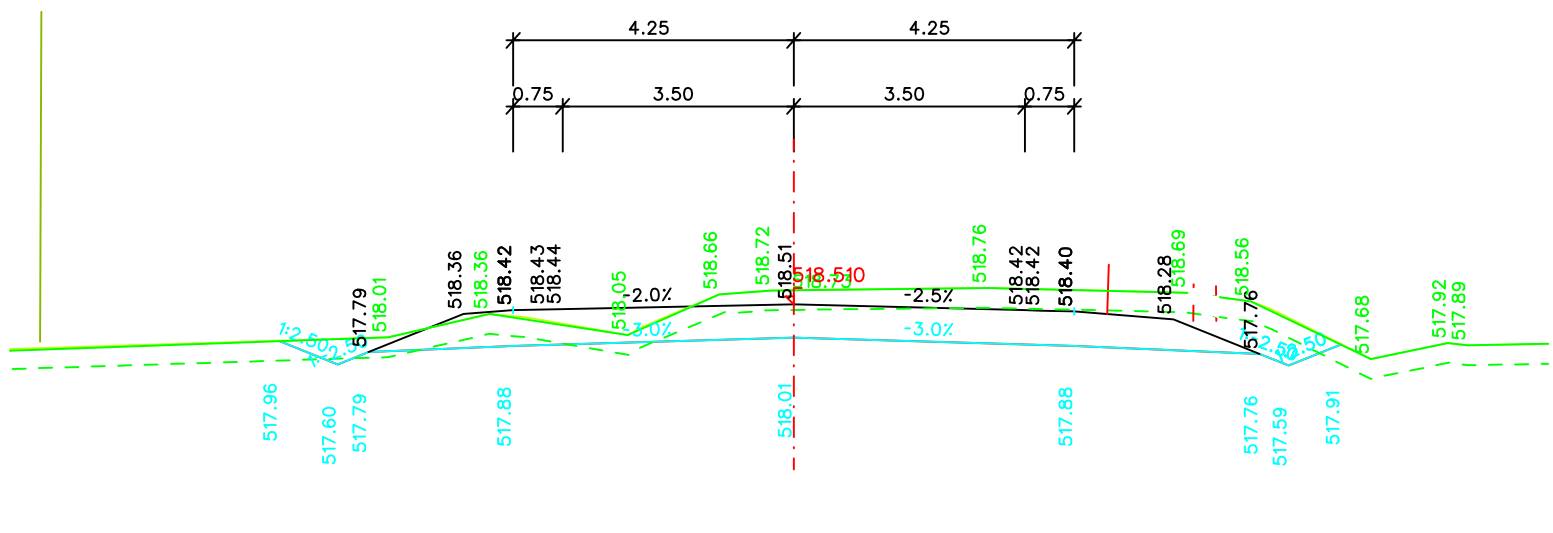


0+600,00

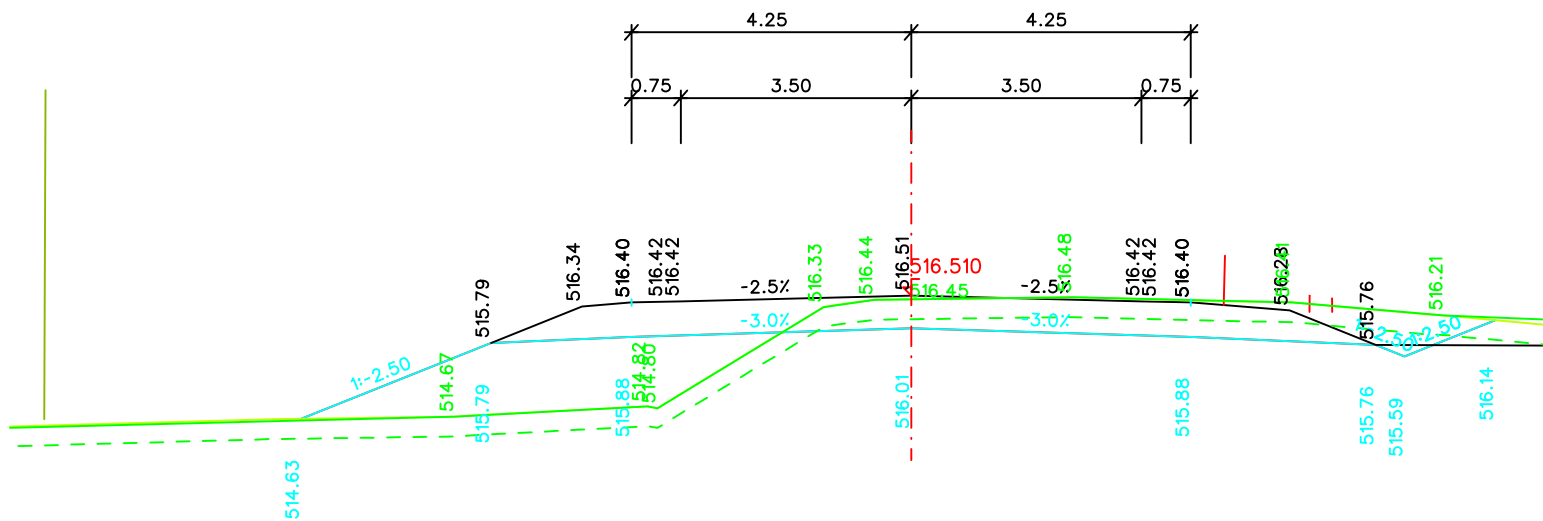


0+605,16

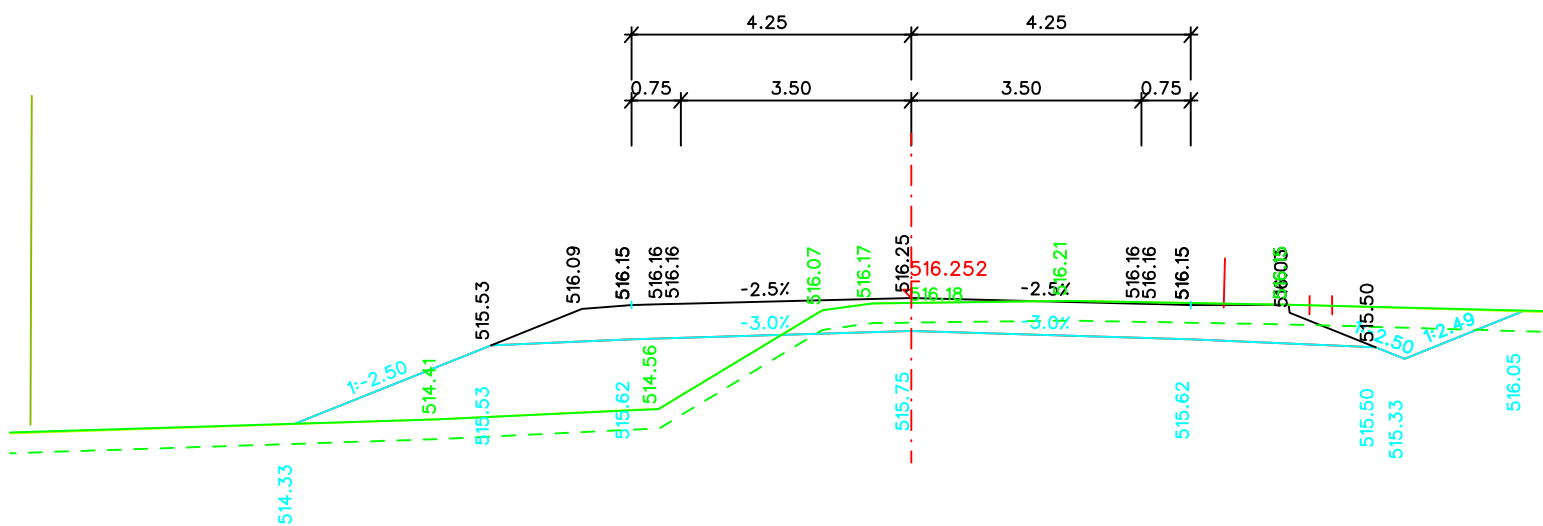


0+640,00

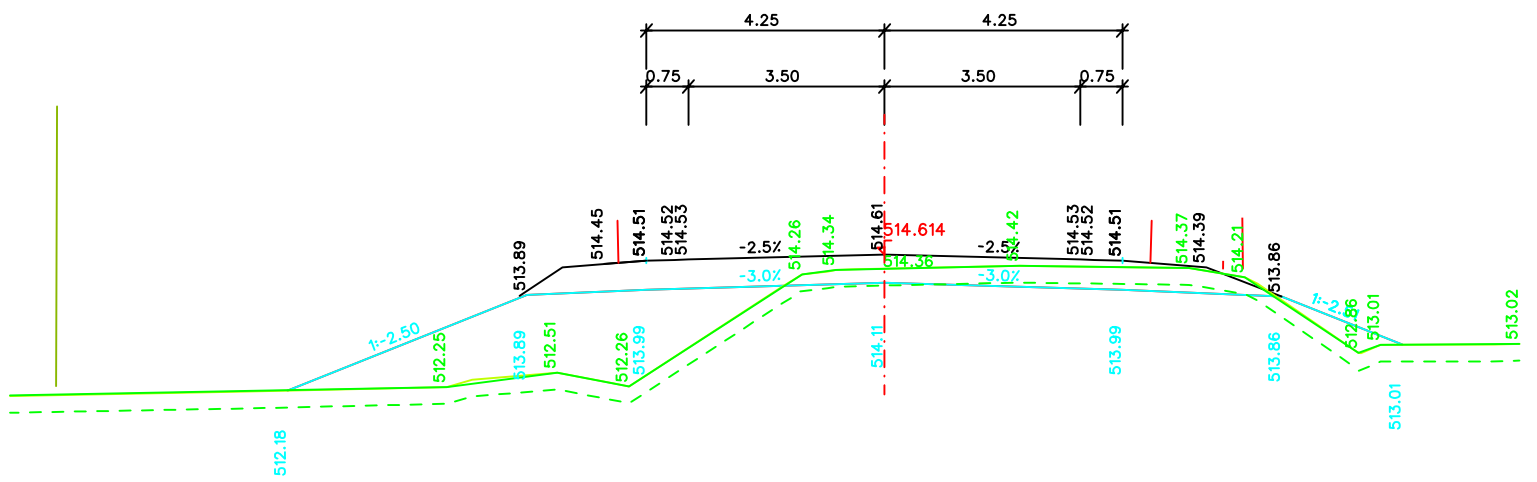


0+650,00

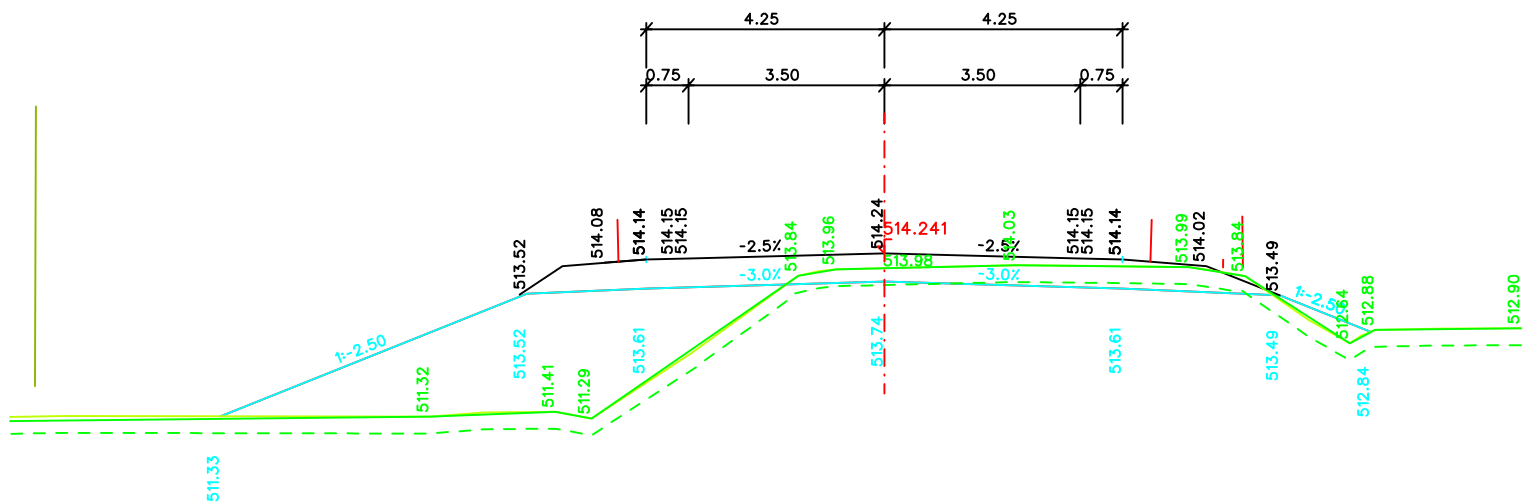


0+800,00

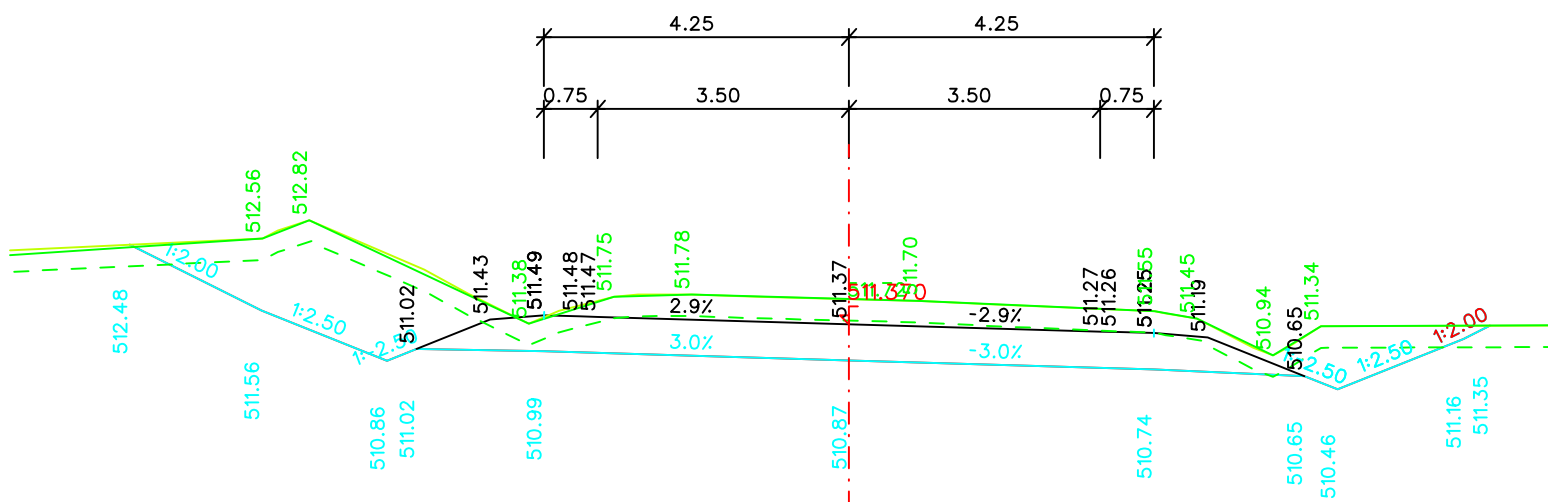


0+805,80

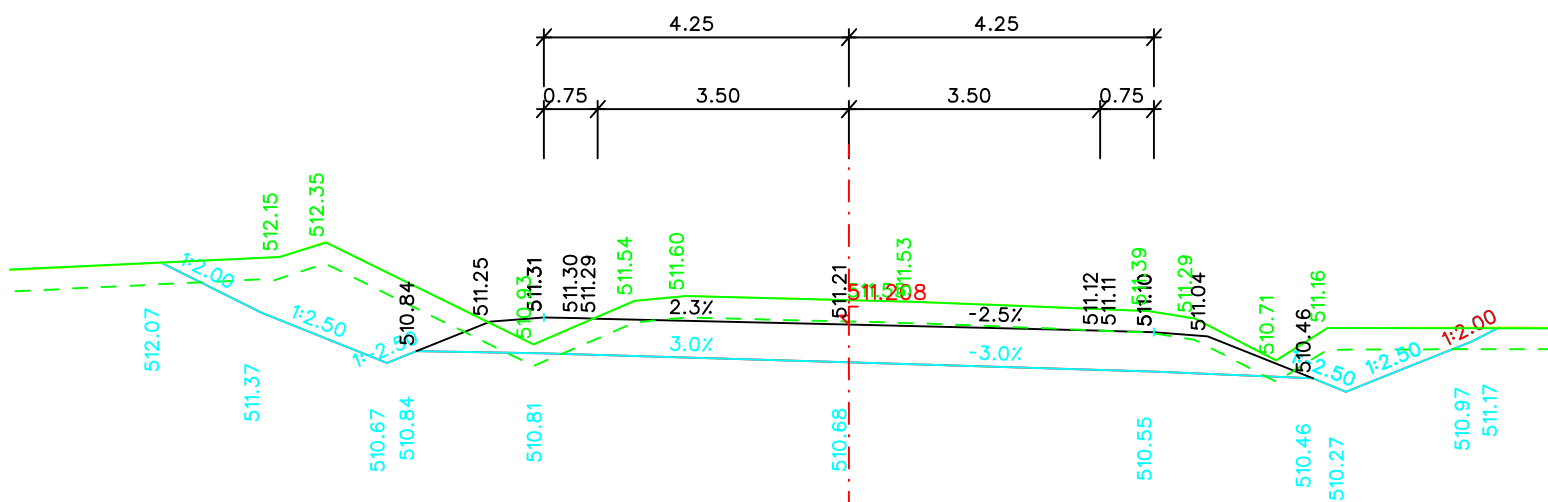


0+896,86

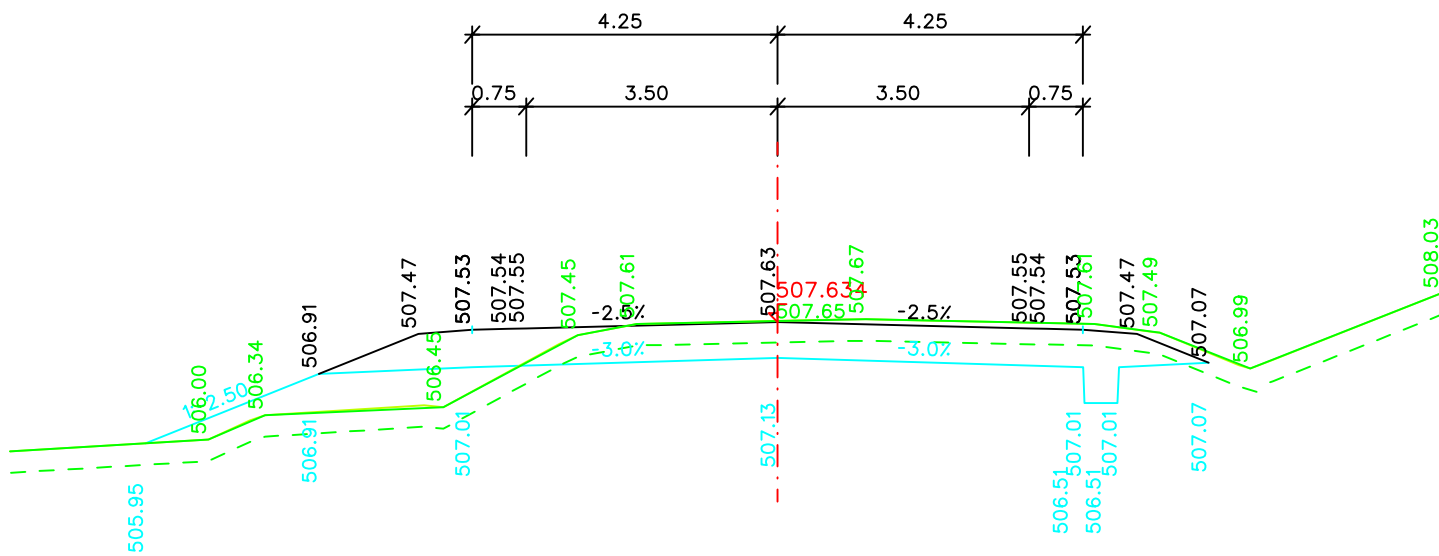


0+900,00

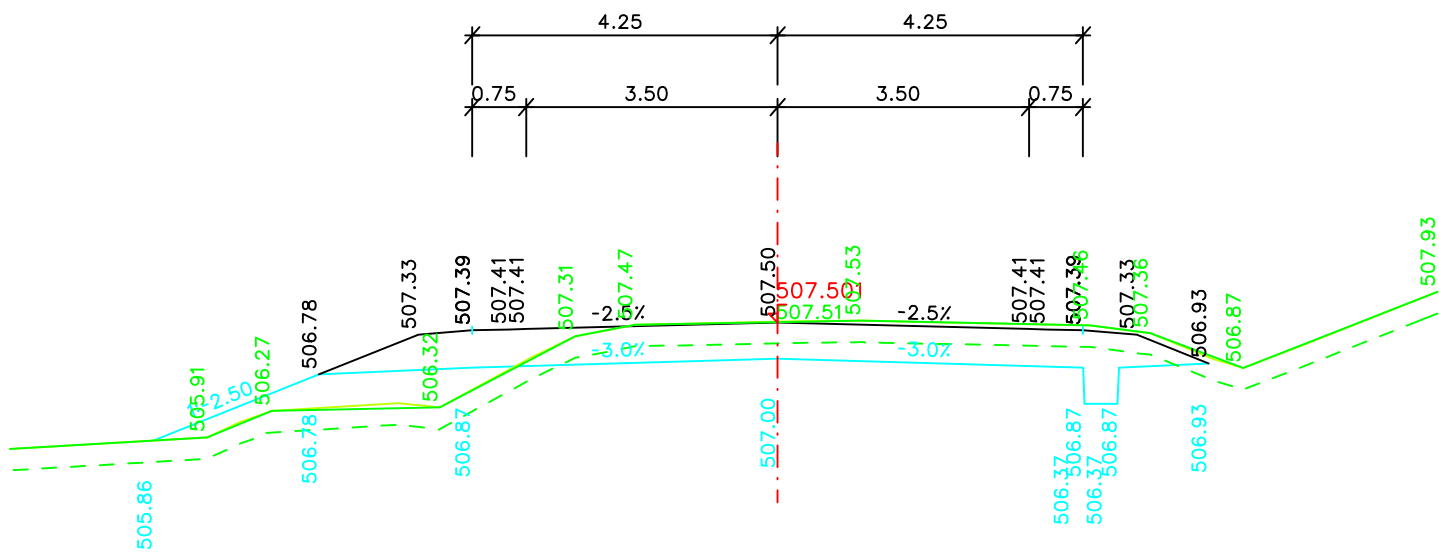


1+000,00

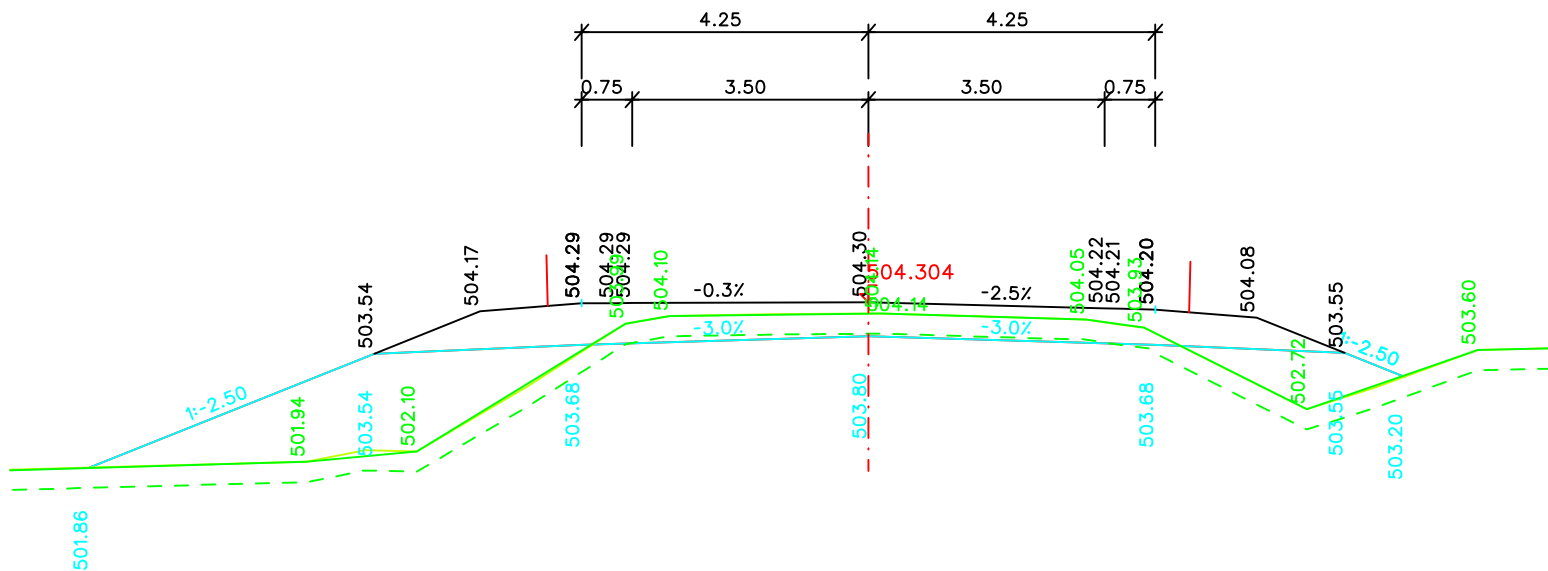


1+010,00

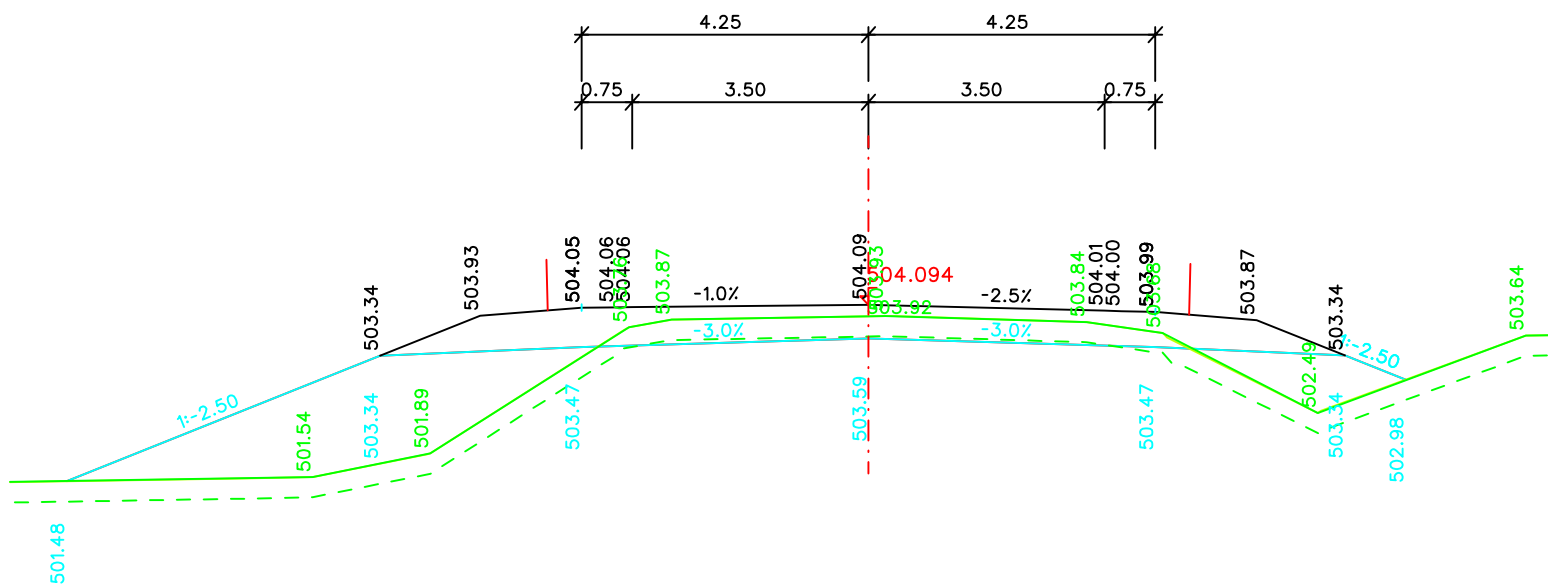


[illegible][illegible]

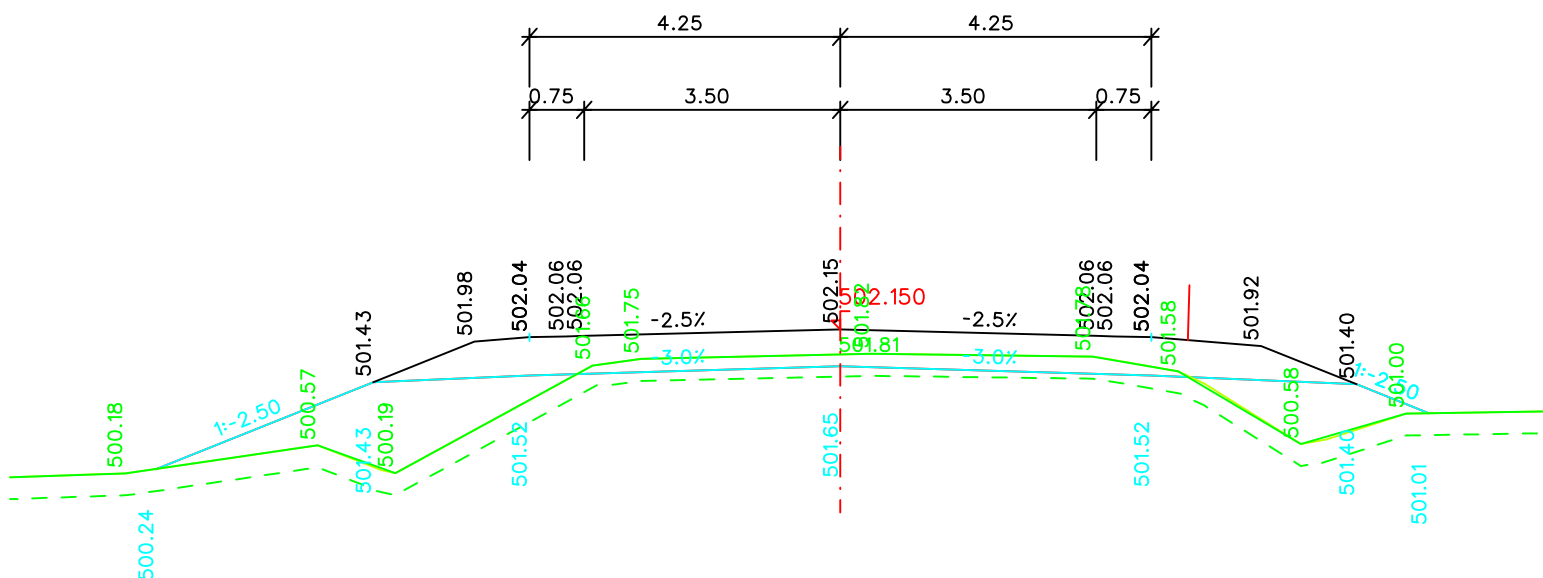$1+200,00$ 


1+210,00

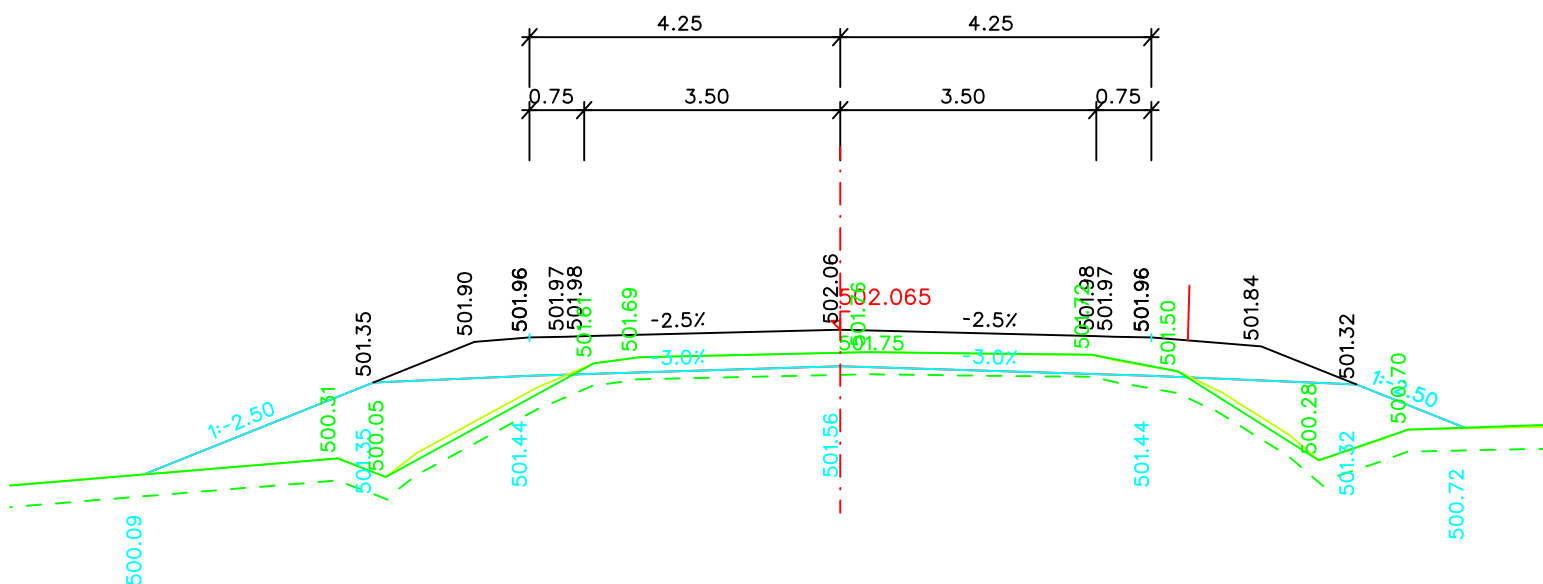


1+300,00

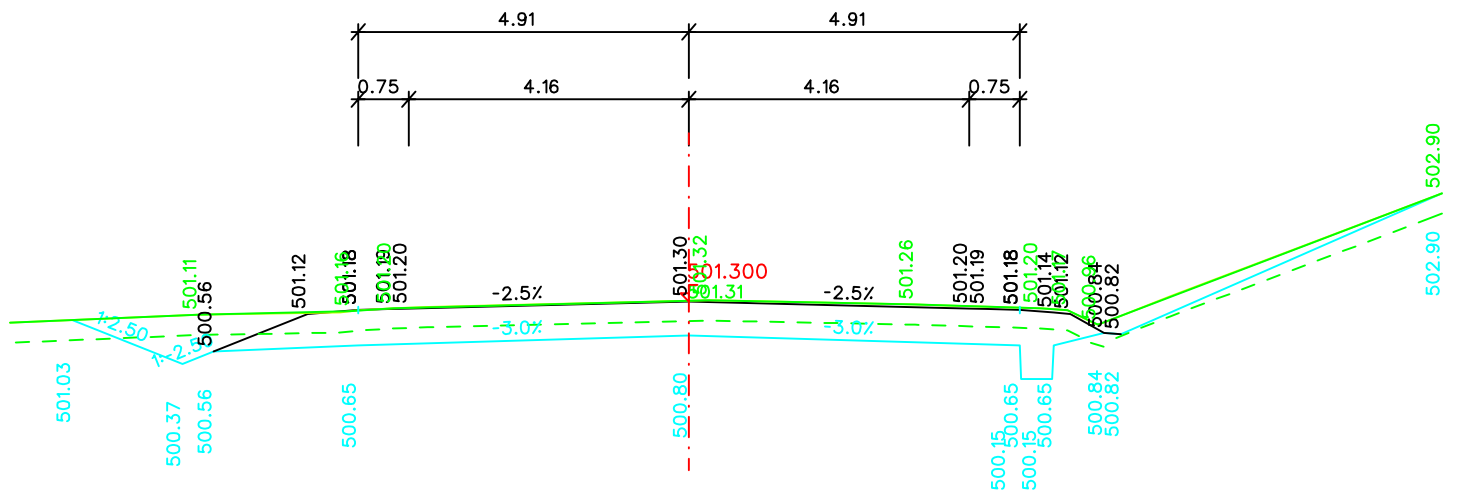


1+310,00

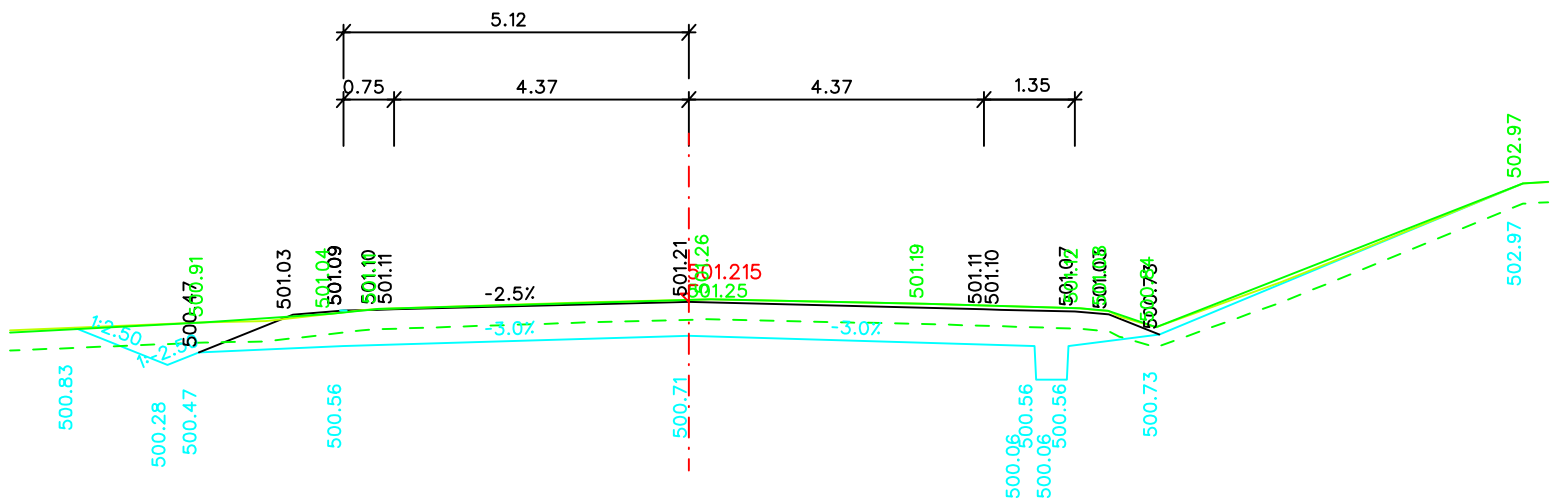


1+400,00

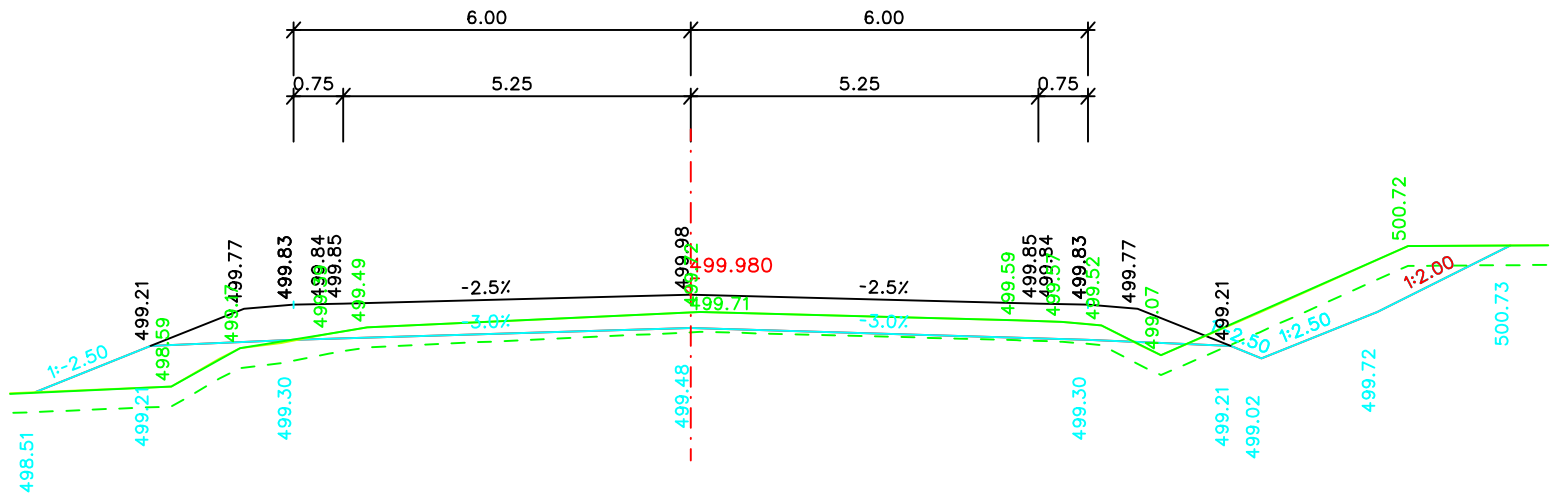

1+410,00

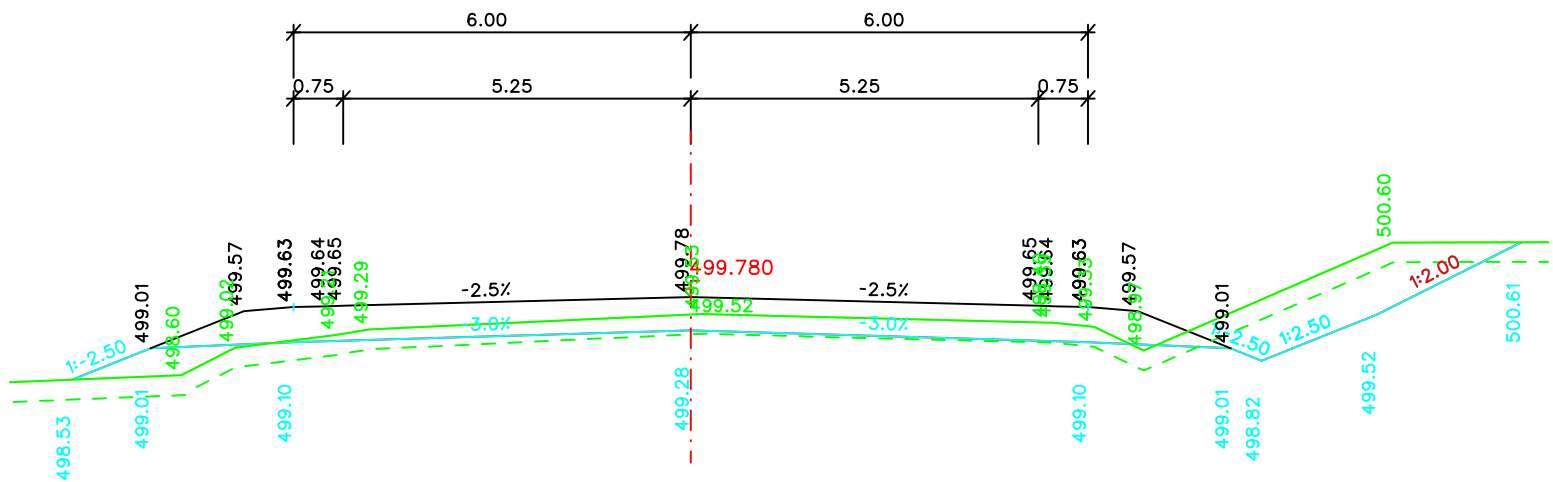

1+500,00

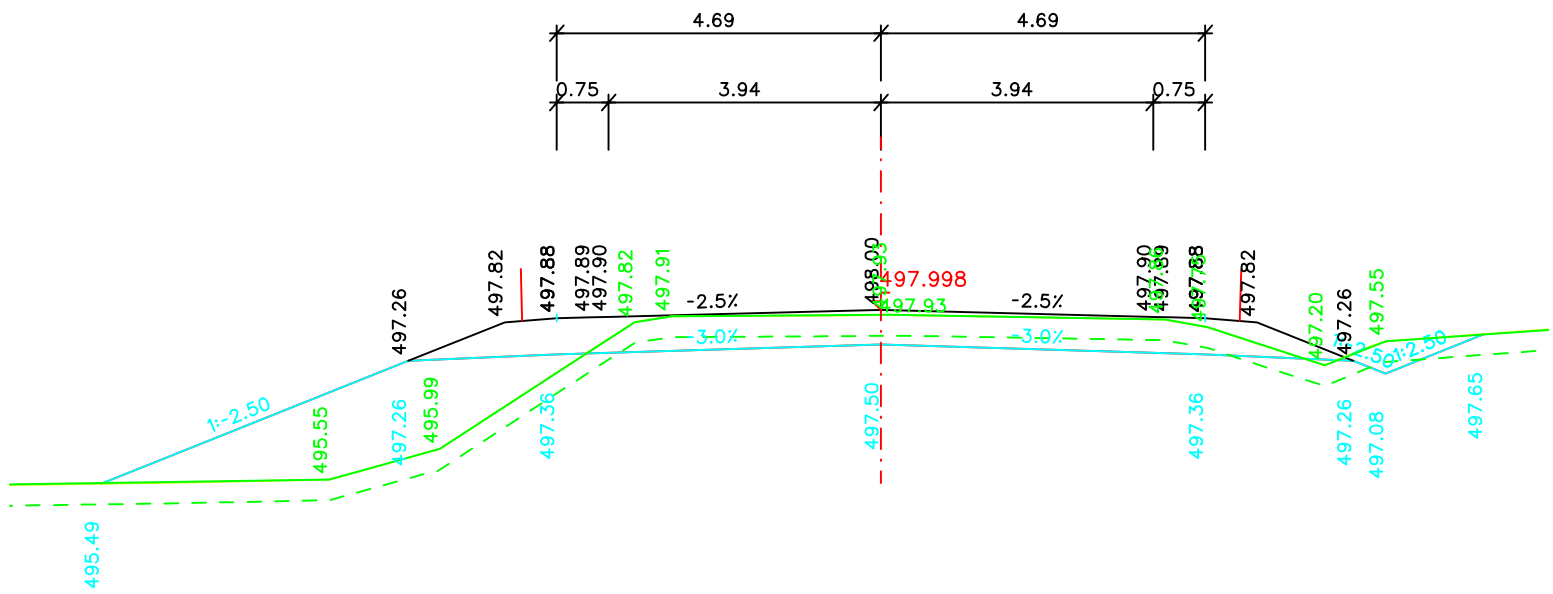

1+510,00



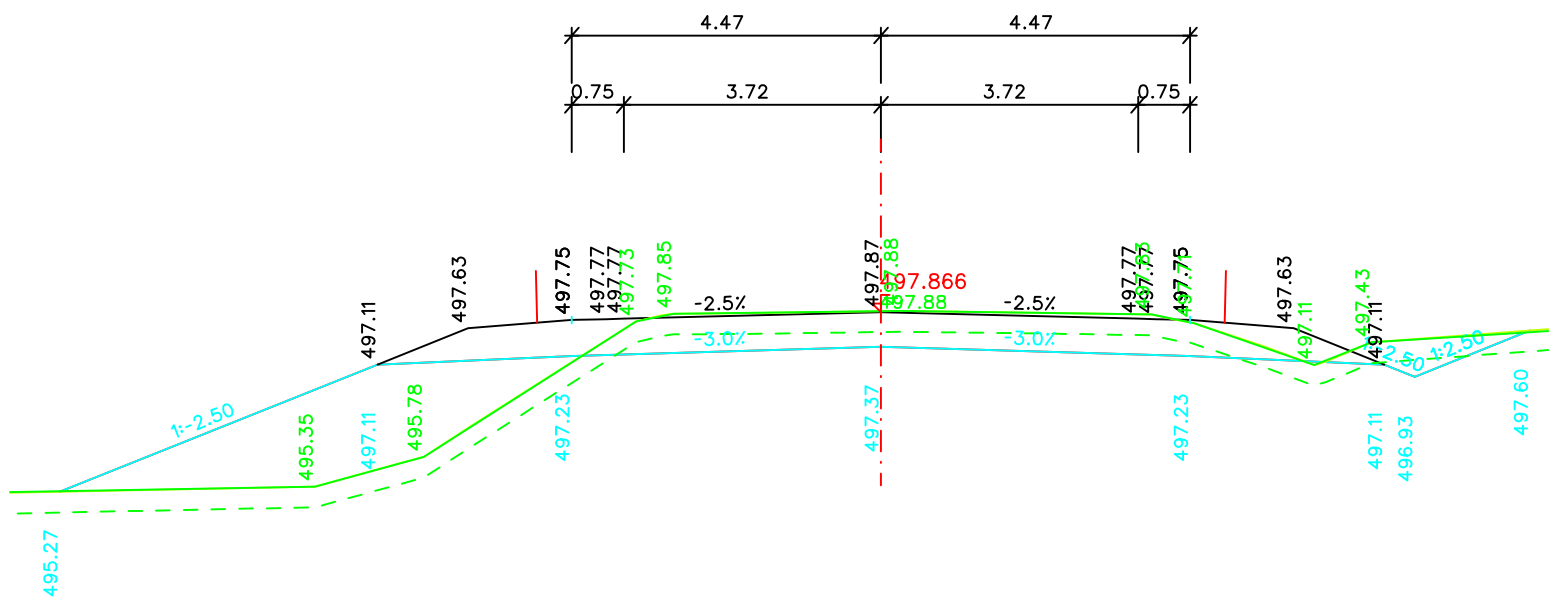



Diagram of a beam with a central support. The total length is 9m. The beam is divided into two 4.25m segments by the support. From each end, there is a 0.75m segment followed by a 3.50m segment. The 3.50m segments are highlighted in red.

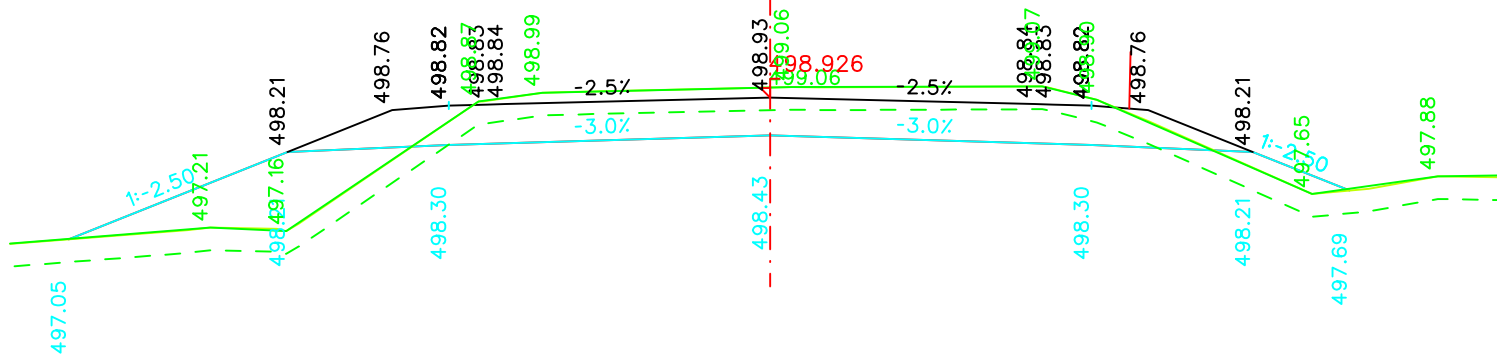


Dimension lines for the top and bottom of the section. The top dimension line shows two segments of 4.25 units each. The bottom dimension line shows segments of 0.75, 3.50, 3.50, and 0.75 units from left to right.

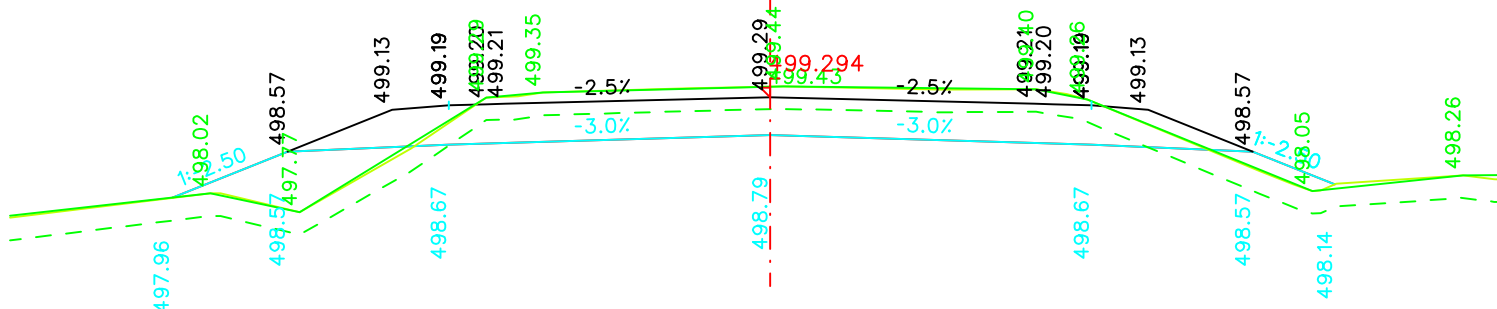


1+700,00

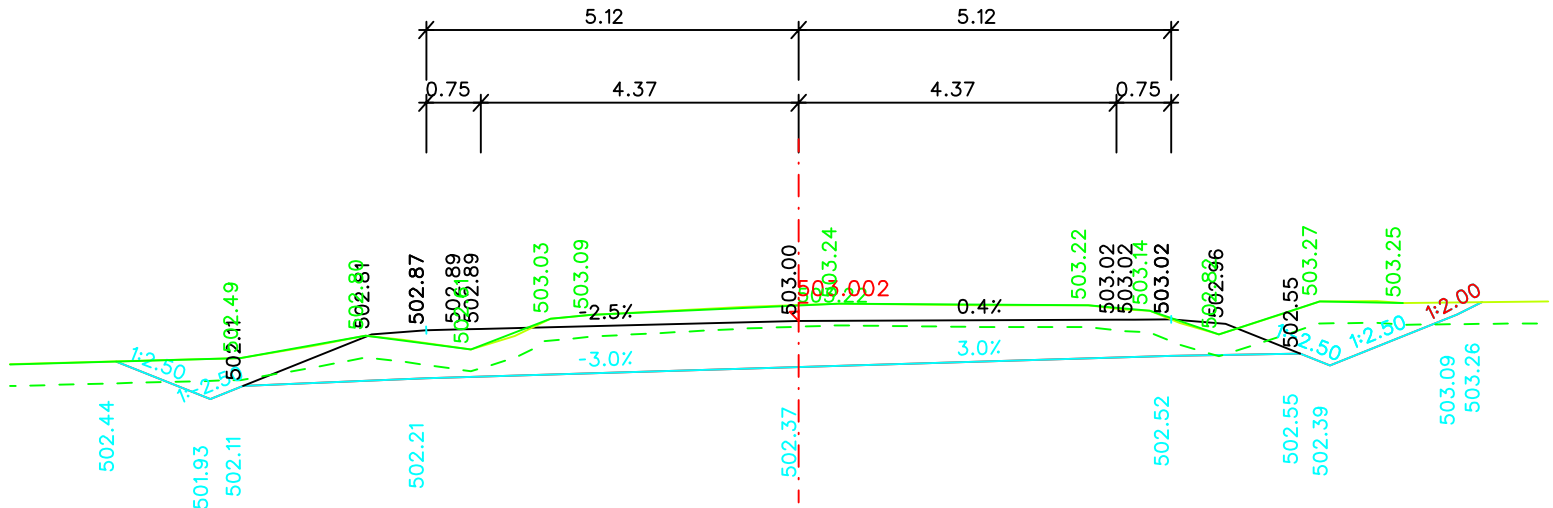


1+710,00

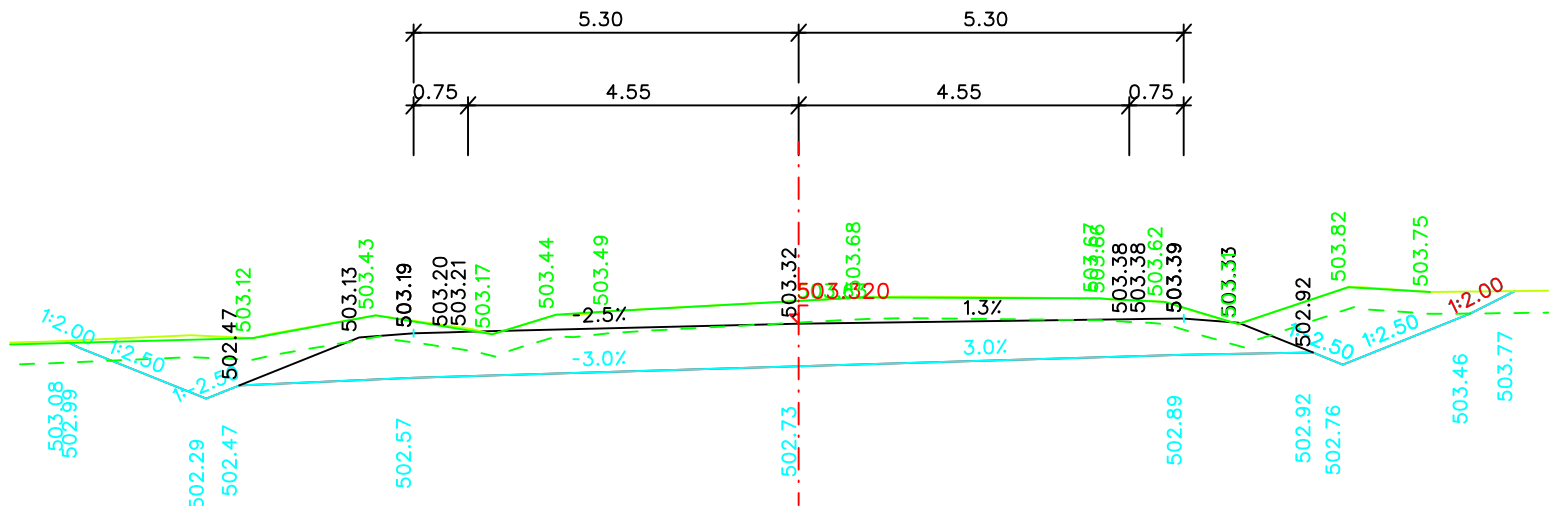


1+760,00

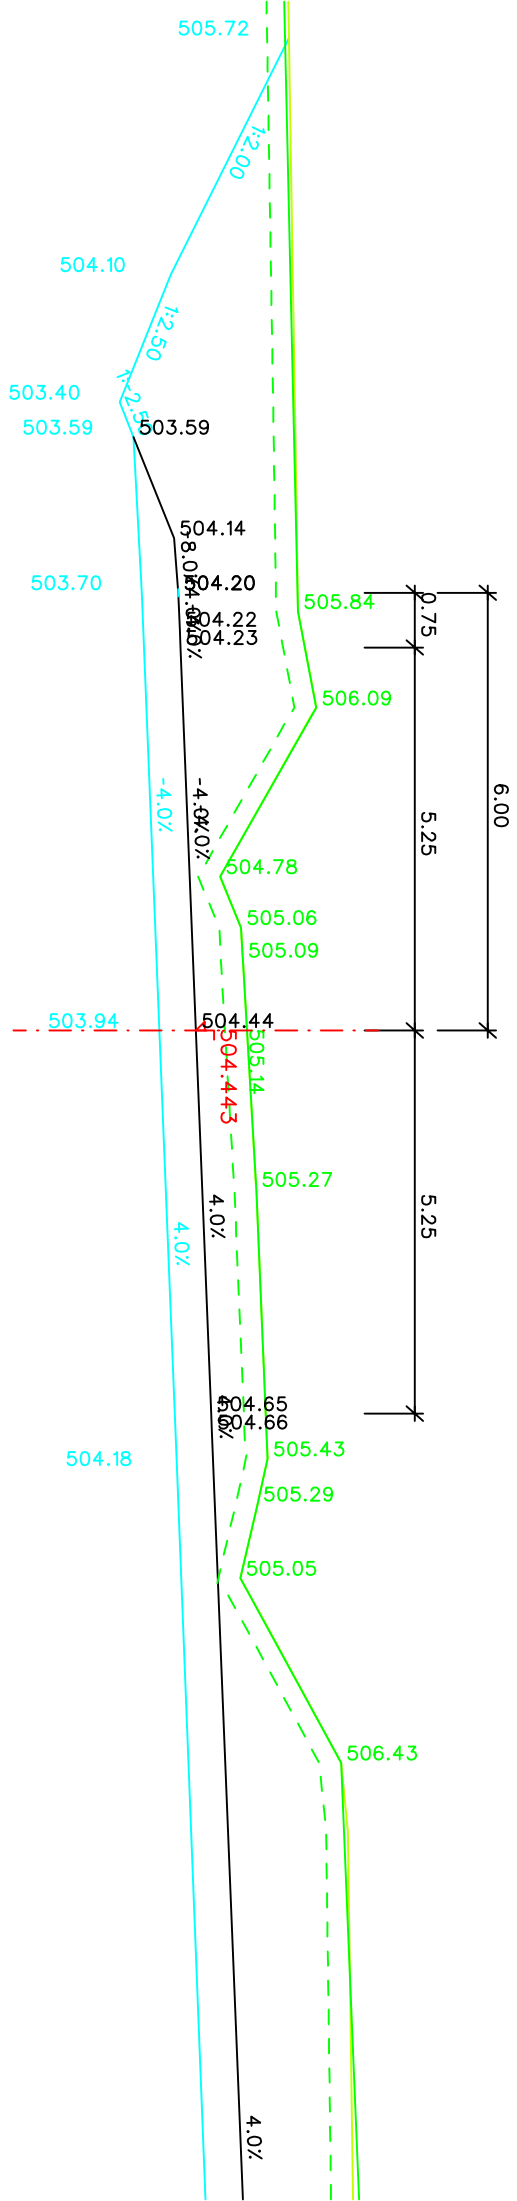


1+790,00

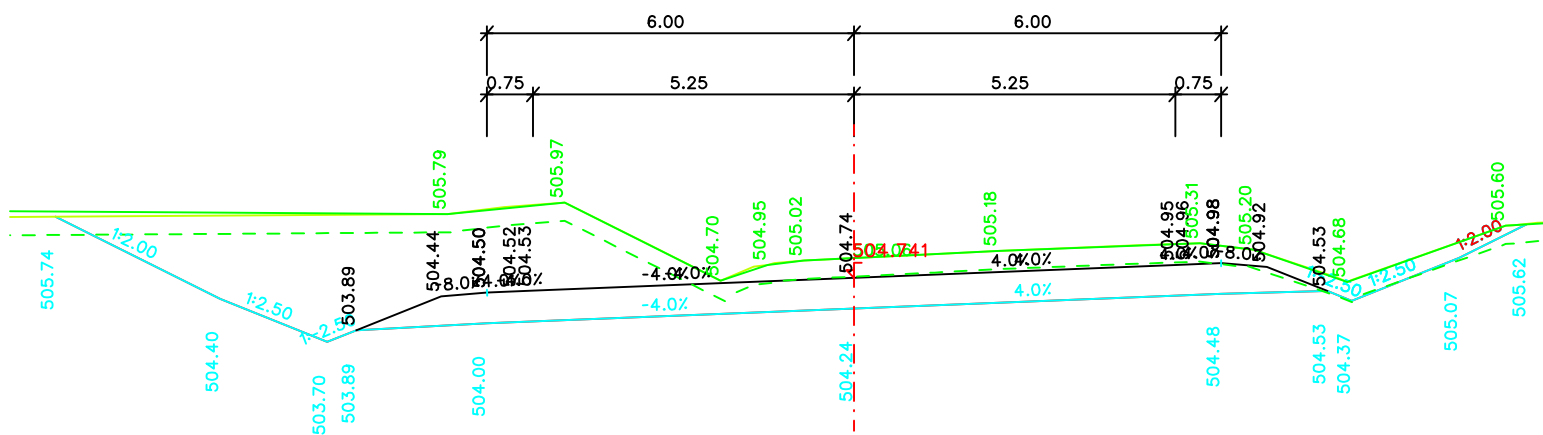


1+800,00

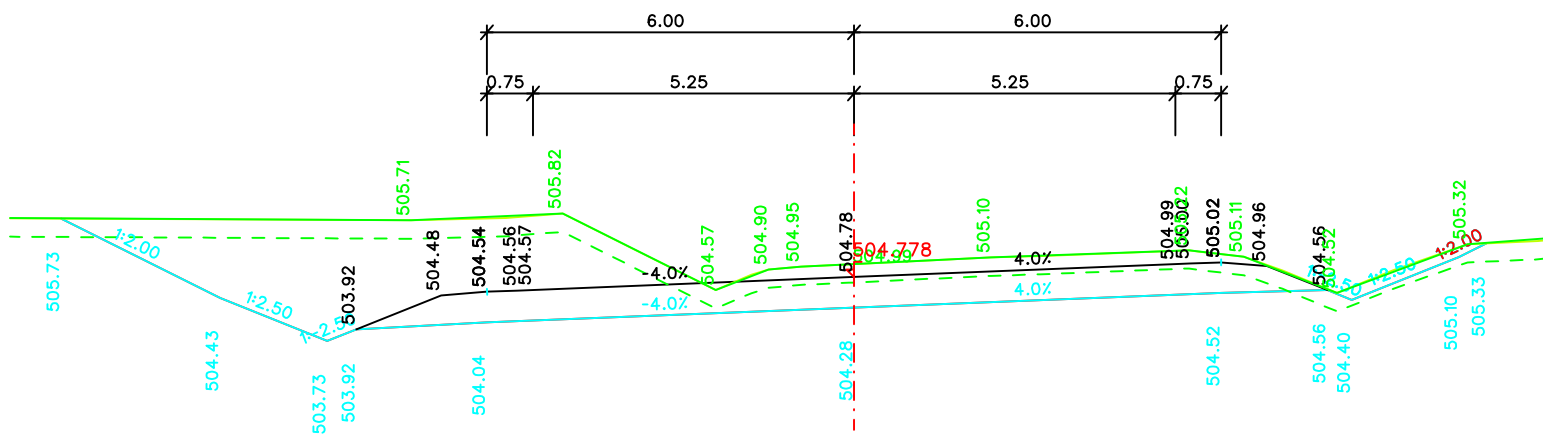


1+900,00

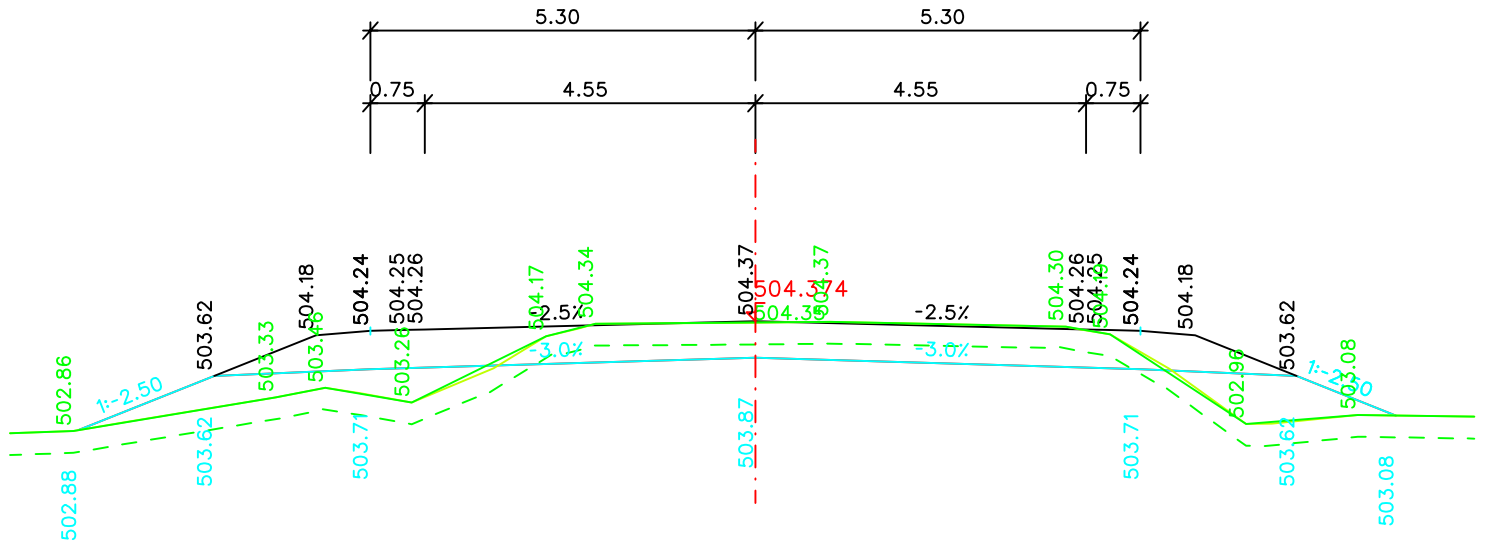

1+910,00

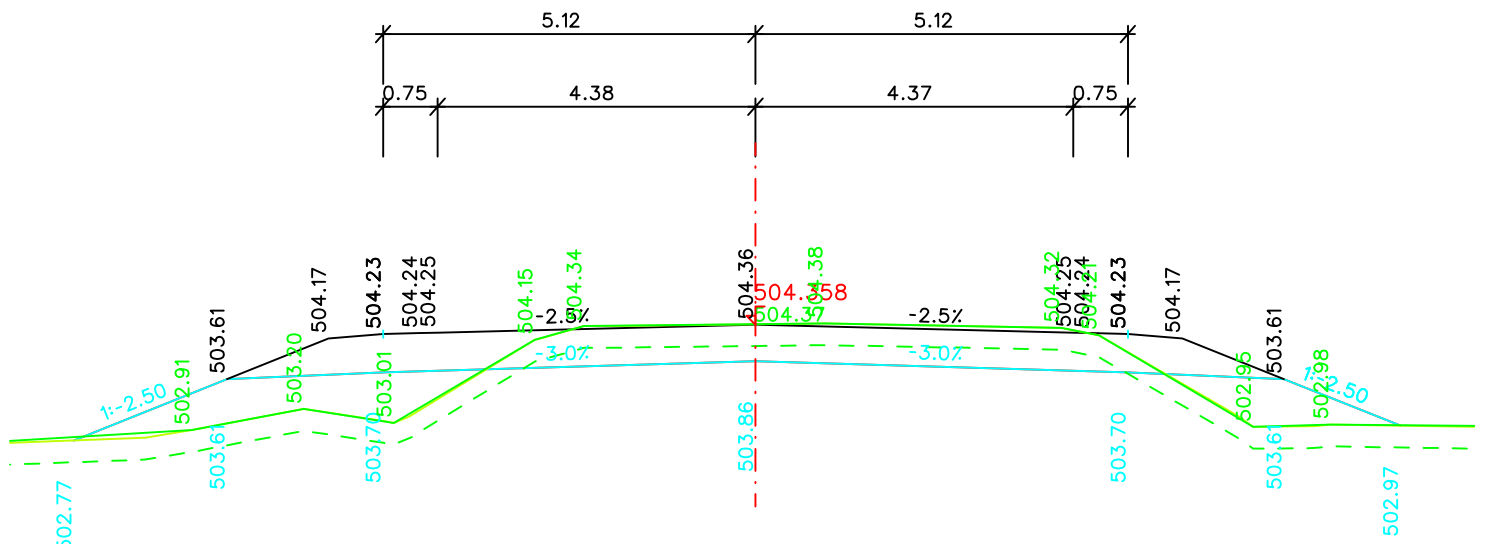

1+990,00

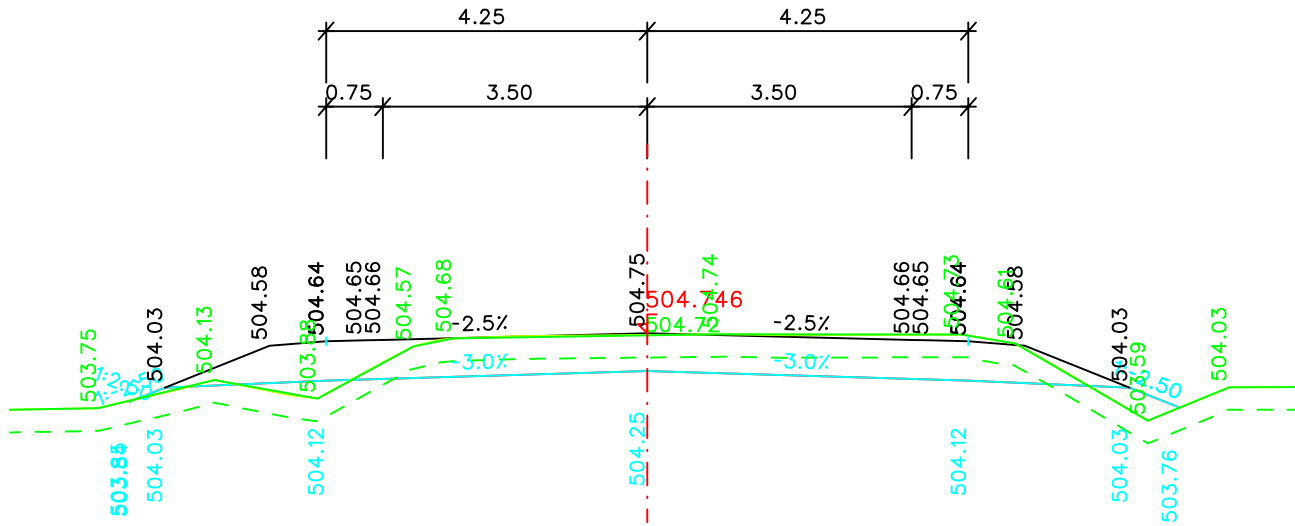

2+000,00

