


Situace III/3793 Březské - most ev.č. 3793-2



února 15, 2018

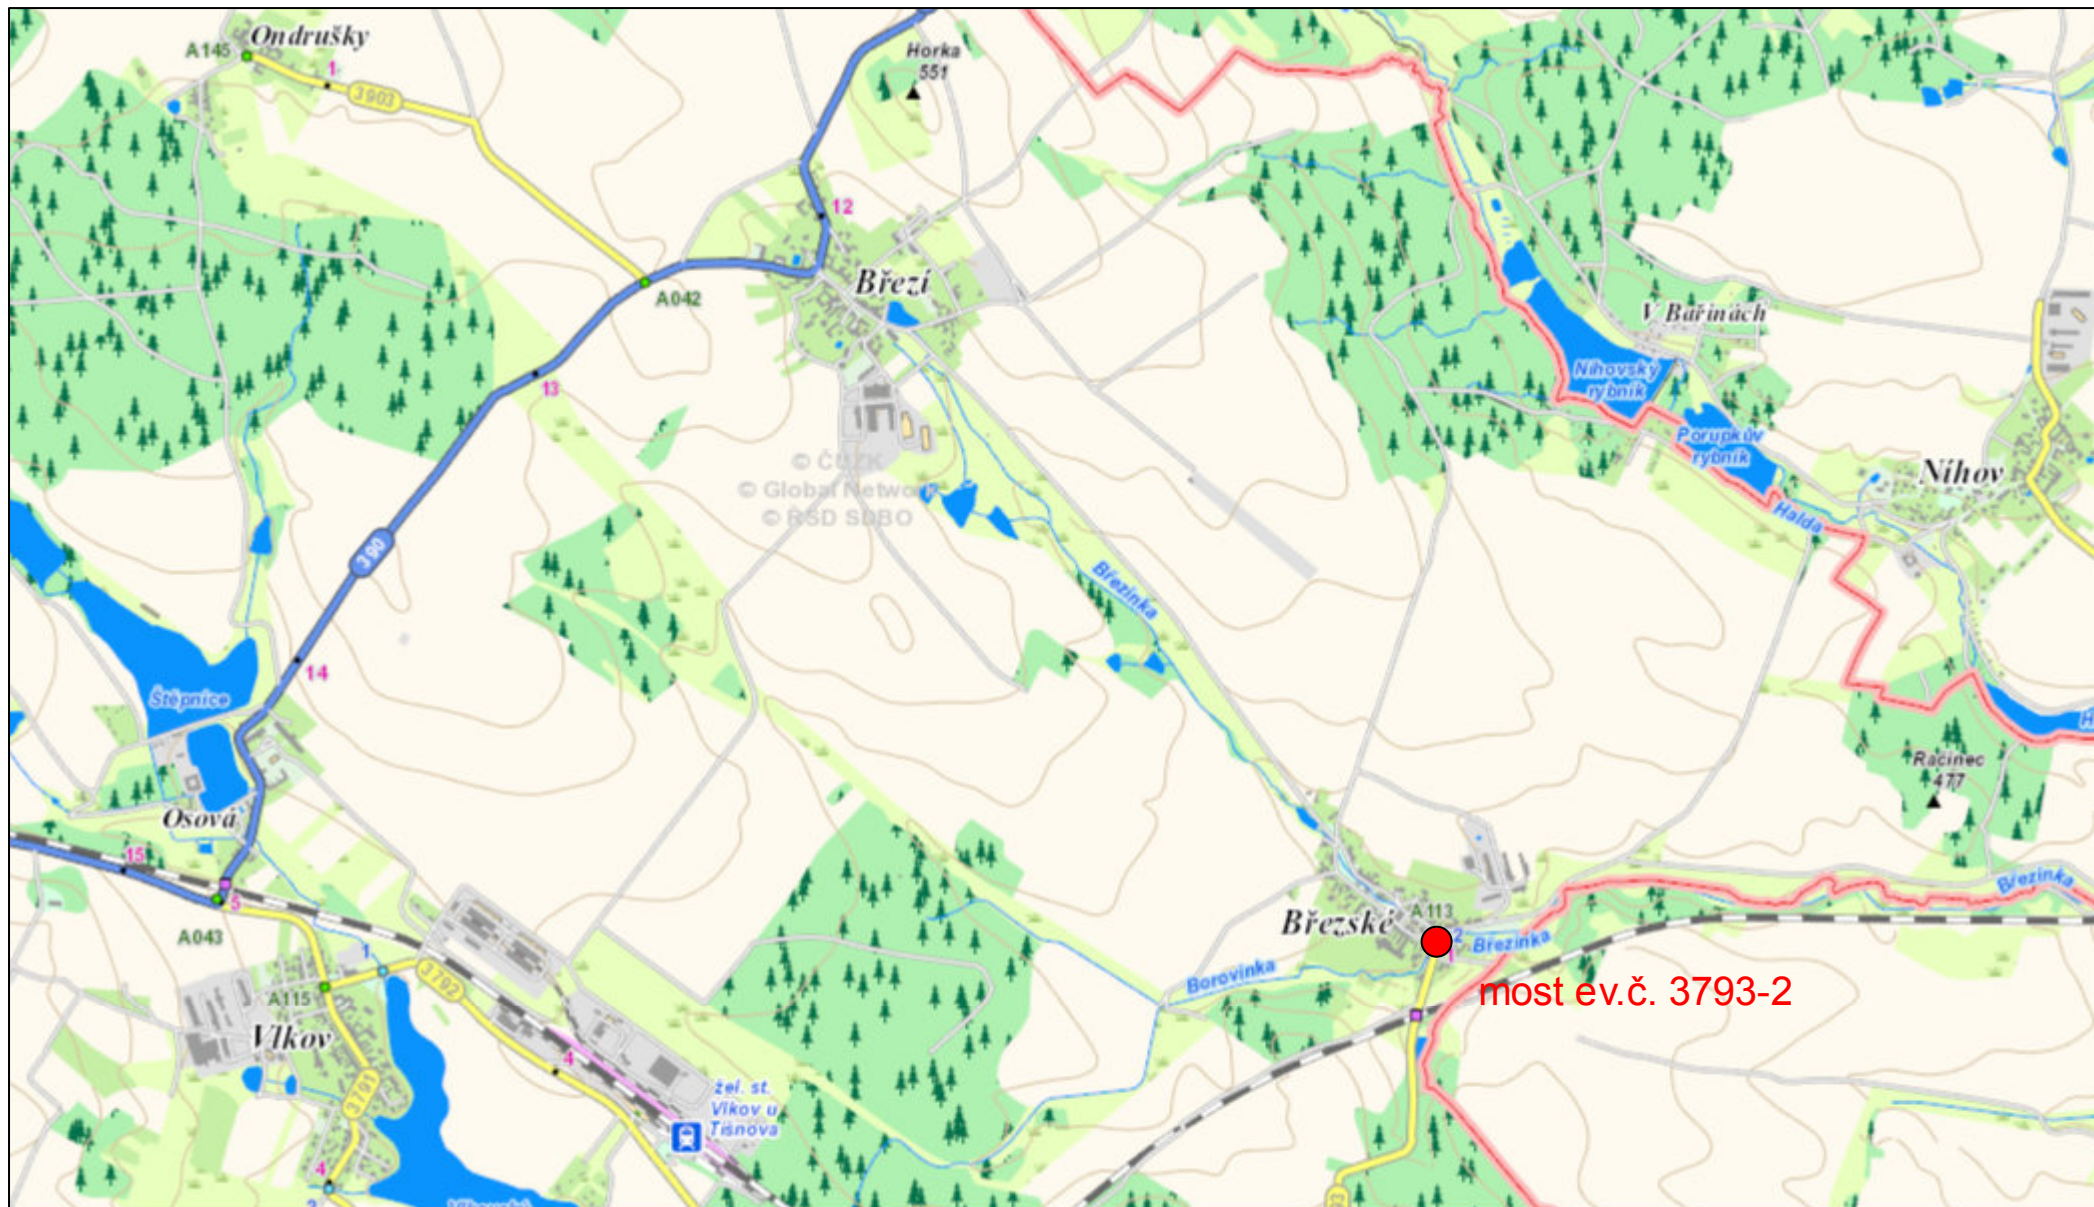