



PŘÍČNÉ ŘEZY

M 1:100


1 - Km 0,200 00

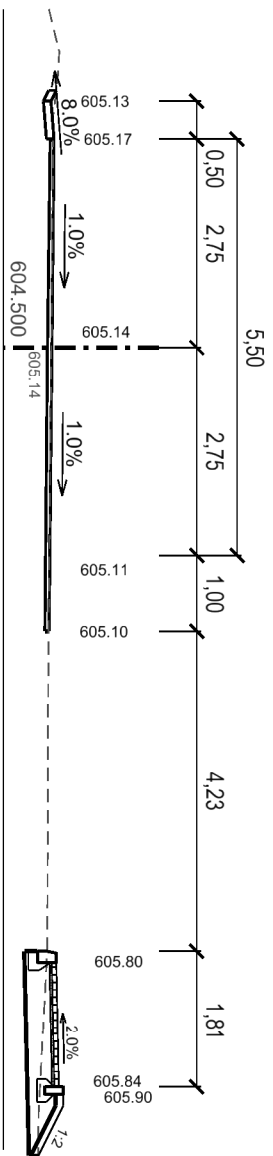


2 - Km 0,220 00

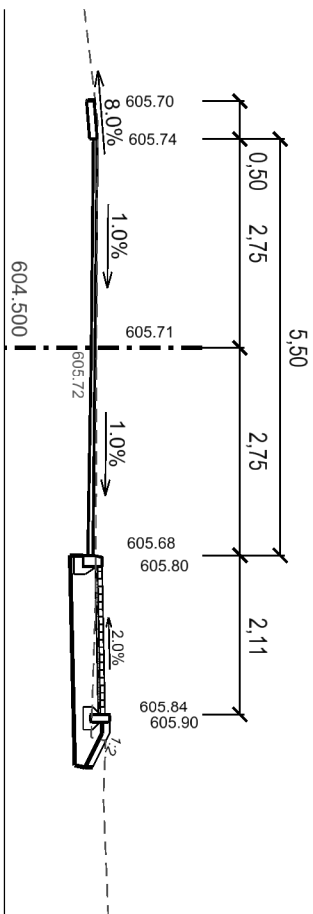


3 - Km 0,240 00

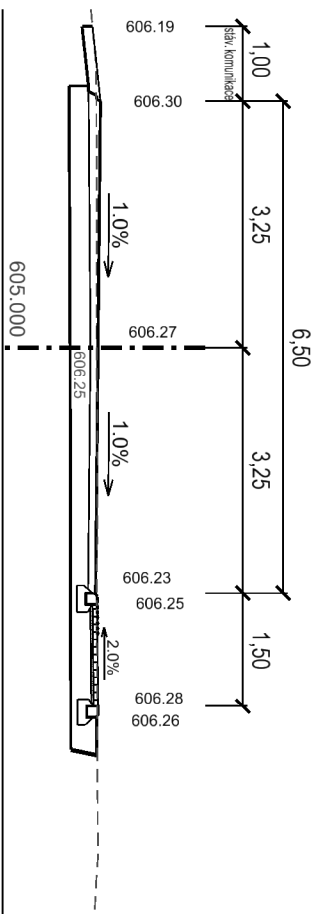


4 - Km 0,260 00

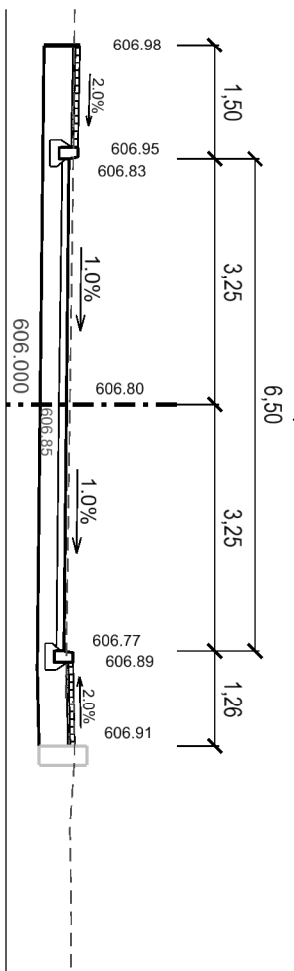


5 - Km 0,280 00

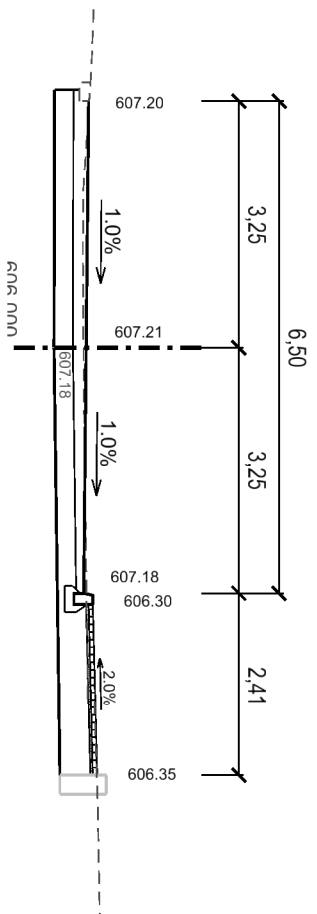


6 - Km 0,300 00

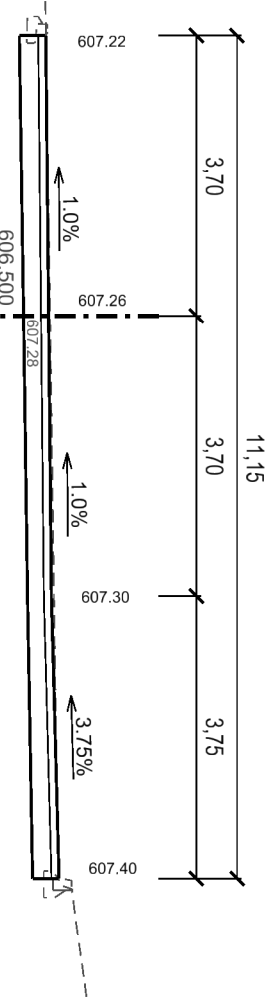


7 - Km 0,320 00

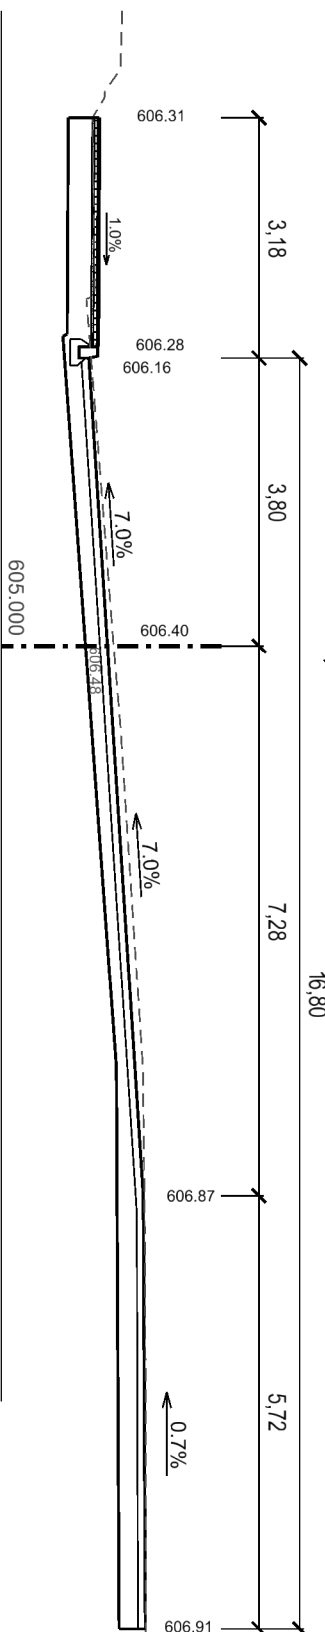


8 - Km 0,340 00

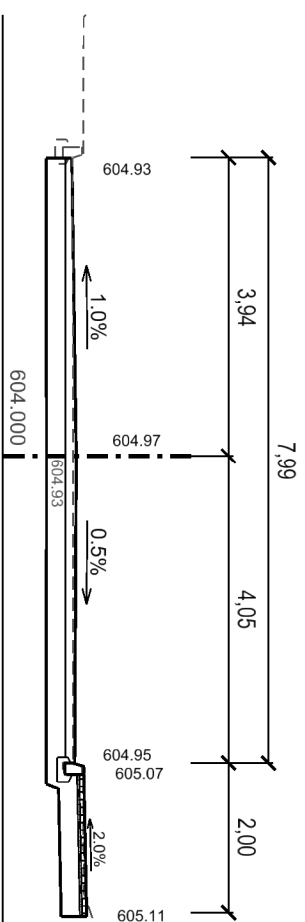


9 - Km 0,360 00

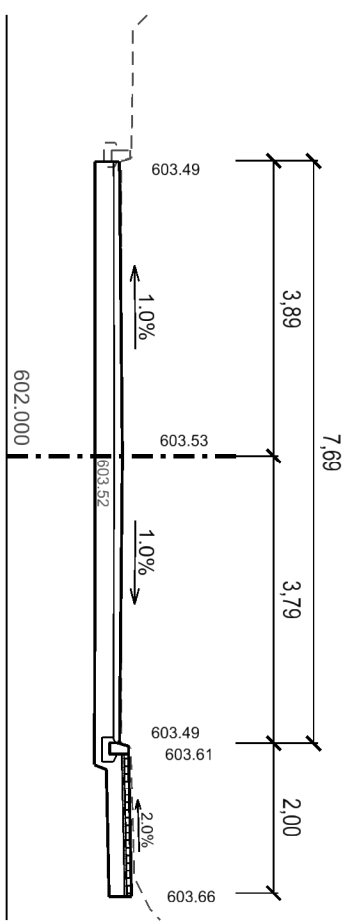


10 - Km 0,380 00

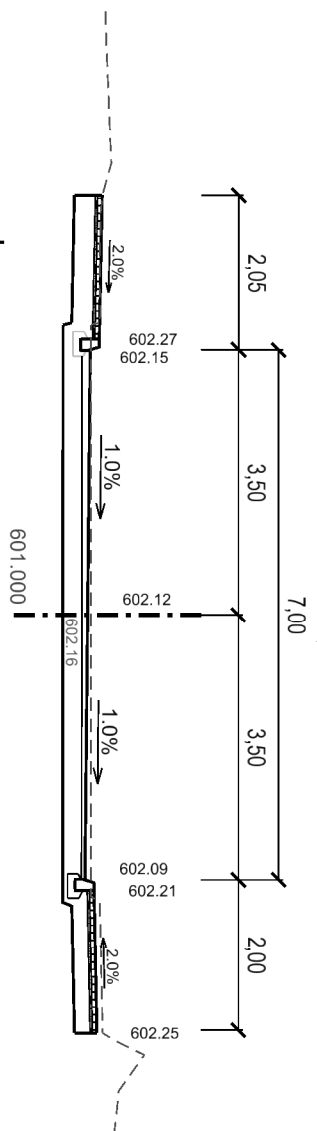


11 - Km 0,400 00

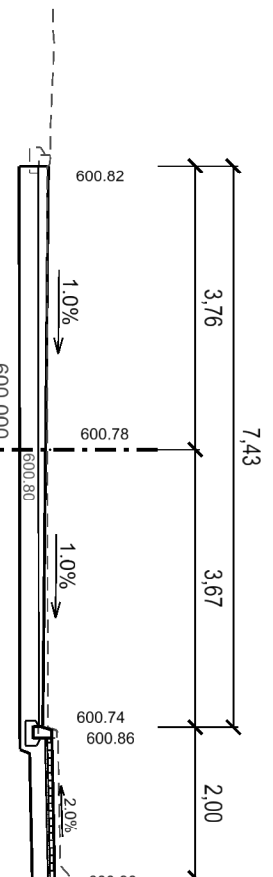


12 - Km 0,420 00

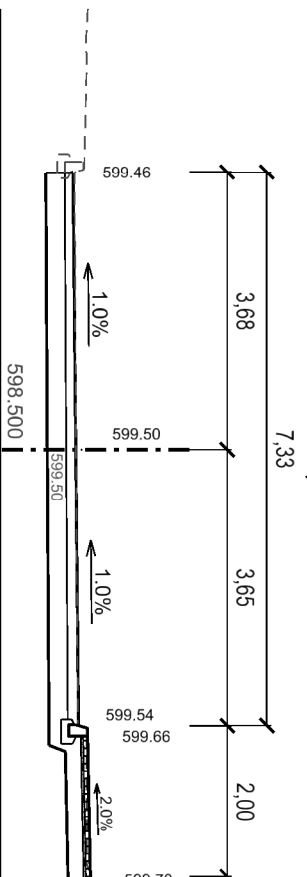


45 - Km 0,880 00

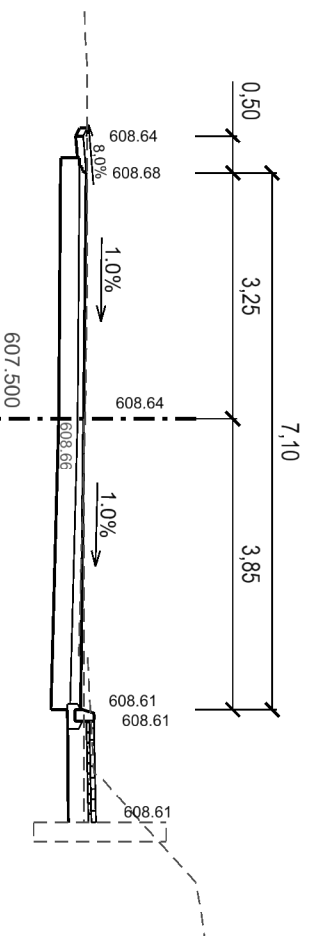

46 - Km 0,900 00

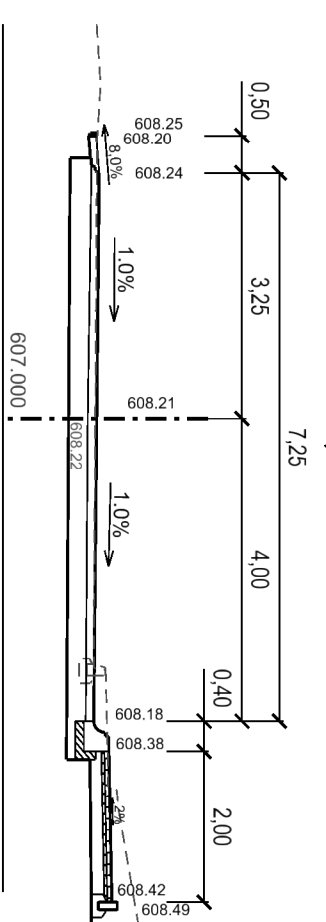

47 - Km 0,920 00

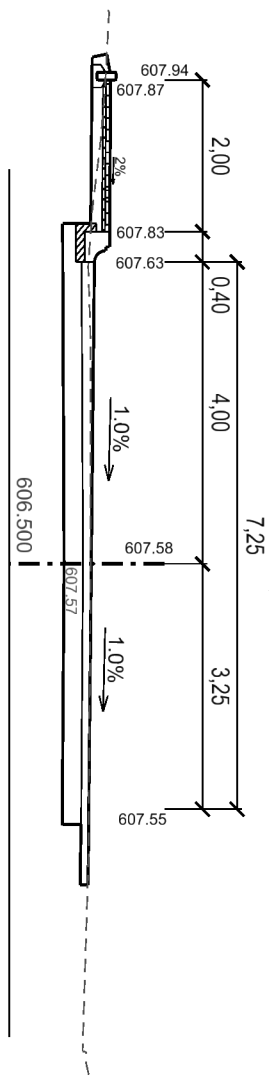

Akce:		II/639 ČASTROV PRŮTAH	
Investor:		D.2 SO 102 CHODNÍKY	
Měřítko:		1:100	
Výkres č.:		D.2.5	
Projekční:		Ing. Přivara Jakub	
Hip.:		Ing. Rambousek Martin	
Datum:		03/2020	
Zakázka číslo:		745-2018	
Příloha:		Příloha č. 1	

