


III/38710 opěrná zeď v km 3,460 - 3,512 hr.kraje JM - Rožná



června 12, 2017

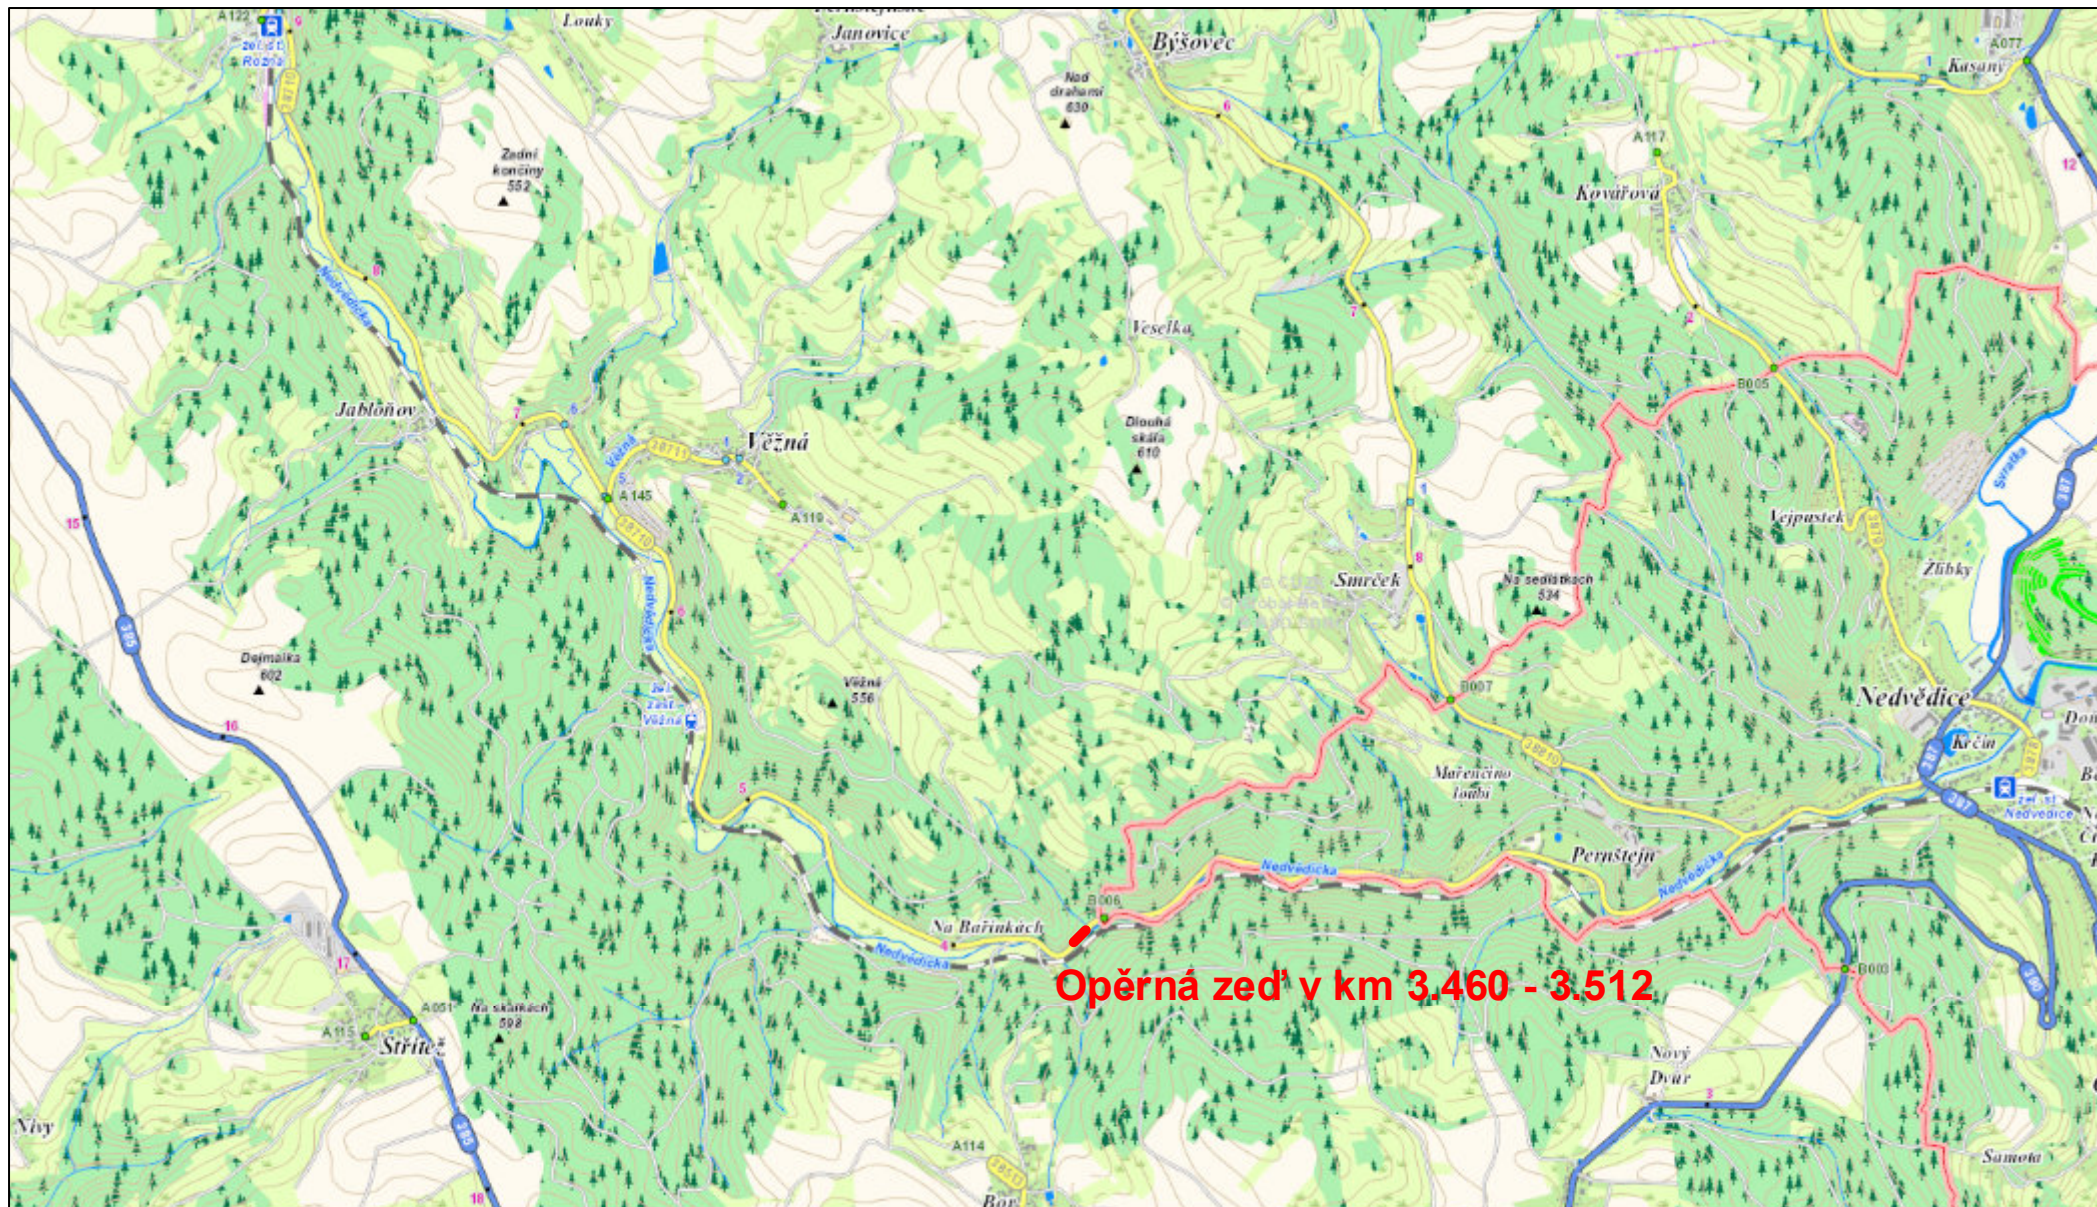