



POHLED NA ZÁBRADLÍ M 1:50

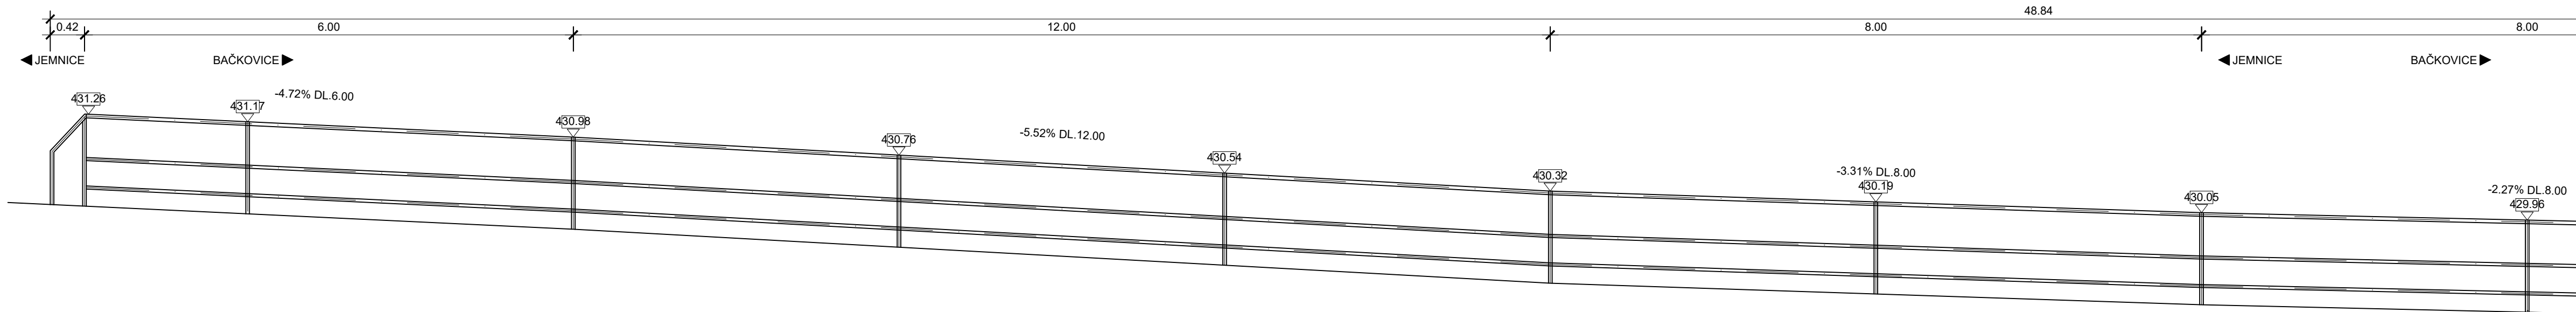

POHLED NA ZÁBRADLÍ M 1:50

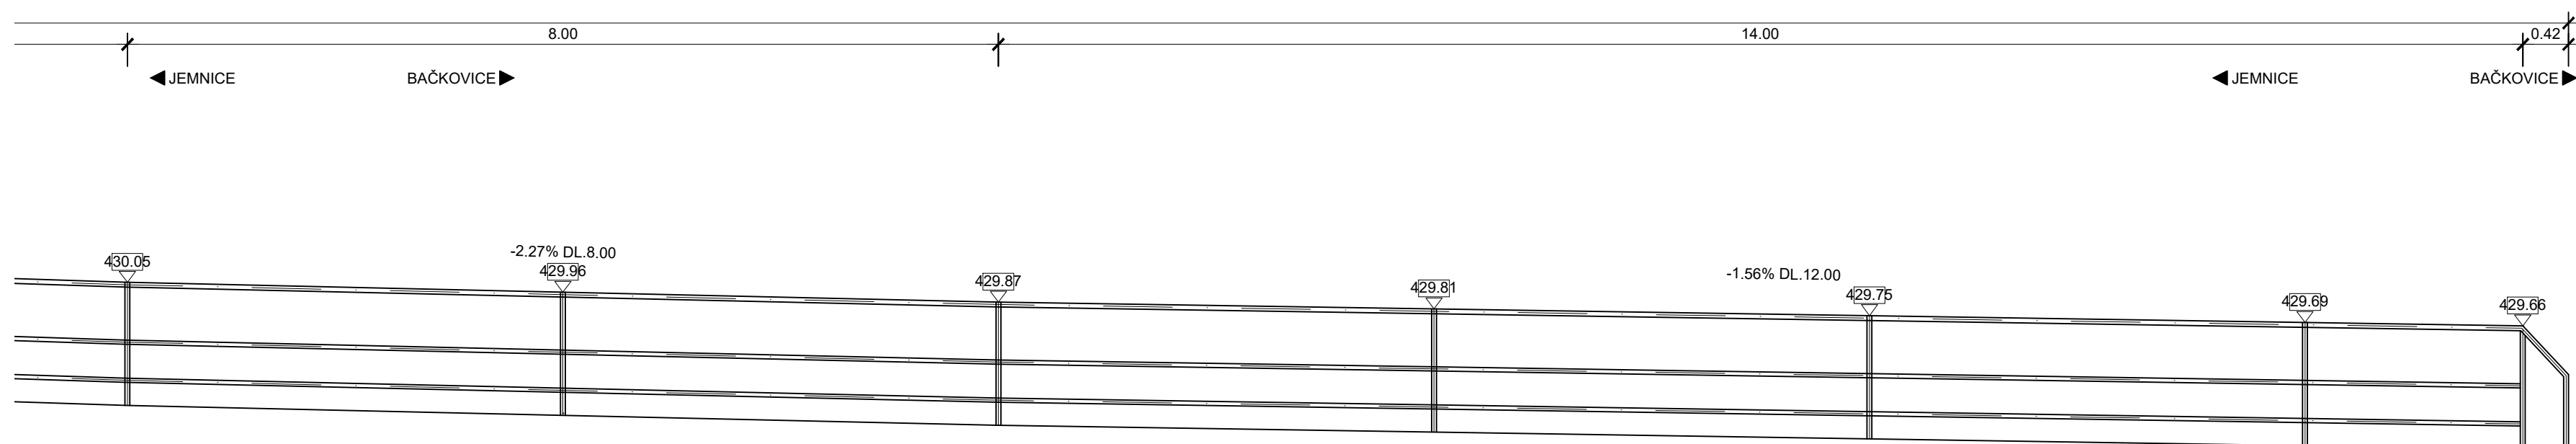


Technical drawing of a drainage system showing a transition from a 300x300 mm square manhole to a 380x300 mm rectangular manhole. The drawing includes dimensions for the transition, a 1.19% slope, and labels for the manholes and the transition structure.


Labels and dimensions:

- SPOJKÁ MADLA TR Ø30x3** (Transition Manhole TR Ø30x3)
- MADLO TR Ø38x3** (Manhole TR Ø38x3)
- SLOUPEK TR Ø44,5** (Support TR Ø44,5)
- Dimensions: 100, 50, 20, 30, 80, 44,5
- Slopes: 0.88%, 1.19%
- Angles: 13°, 31°

PATNÍ DESKA M 1:5

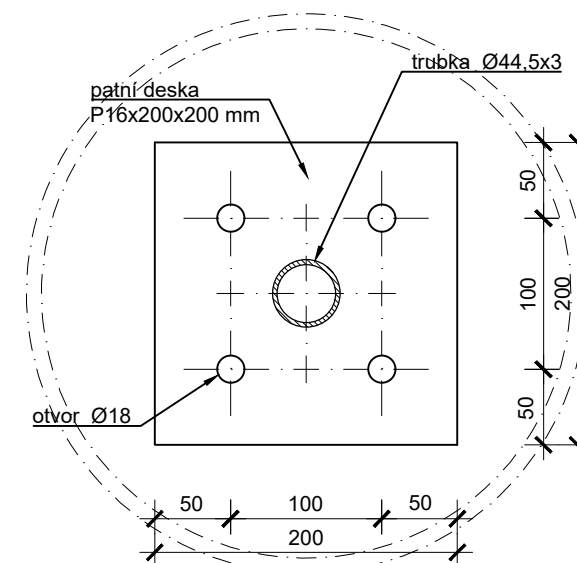


SLOUPEK M 1:10

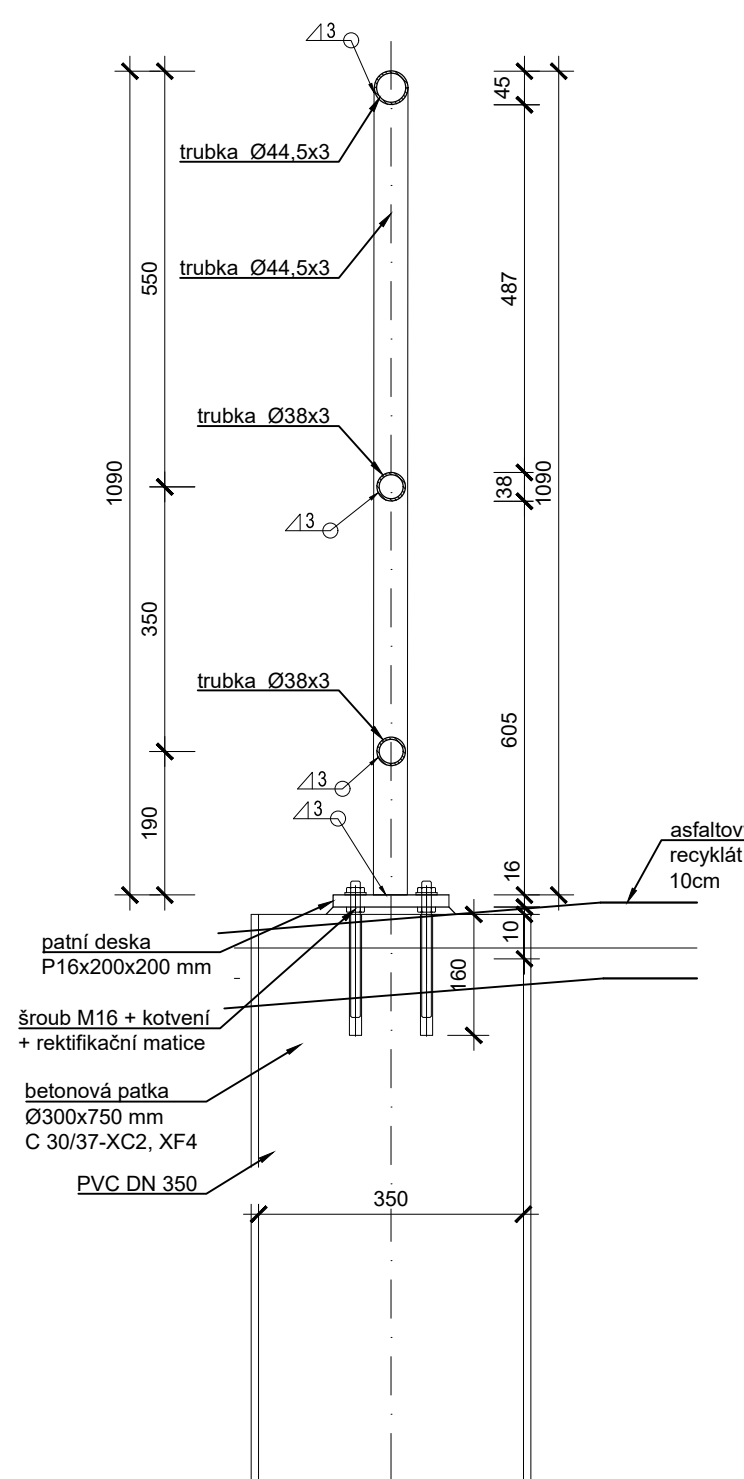

16 ks*0,12 m³1,15 m³

- 1) TŘÍDA PROVEDENÍ EXC1 DLE ČSN EN 1090-2+A1
- 2) MATERIÁL S235 JR
- 3) POVRCHOVÁ ÚPRAVA:
 - ŽÁROVÝ NÁSTRÍK ZnAl15 TL. 100 µm
 - + UZÁVÍRACÍ PENETRAČNÍ NÁTĚR EPOXIDOVÝ TL. 40 µm
 - + EPOXIDOVÝ NÁTĚR VE DVOU VRSTVÁCH CELKOVÉ TL. 160 µm
 - + VRCHNÍ NÁTĚR POLYURETANOVÝ TL. 60 µm
- ODSTÍN VRCHNÍHO NÁTĚRU URČÍ SPRÁVCE KOMUNIKACE
- 5) CELKOVÁ DĚLKA ŽÁBRADLÍ JE 48,84 m

SOUŘADNICOVÝ SYSTÉM: S-JTSK
VÝŠKOVÝ SYSTÉM: Bpv

STAVBA:	<h1 style="margin: 0;">III/41017 Radotice - most ev. č. 41017-3</h1>
OBJEDNATEL:	<div style="display: flex; justify-content: space-around; align-items: center;"> <div style="text-align: left;">  <p>Krajská správa a údržba silnic Vysočiny <small>plnoprávná organizace</small></p> </div> <div style="text-align: center;"> <h2 style="margin: 0;">Krajská správa a údržba silnic Vysočiny, p.o.</h2> <p>Kosovská 1122/16 586 01 Jihlava</p> </div> </div>