


VYTYČOVACÍ VÝKRES
M 1:1 000

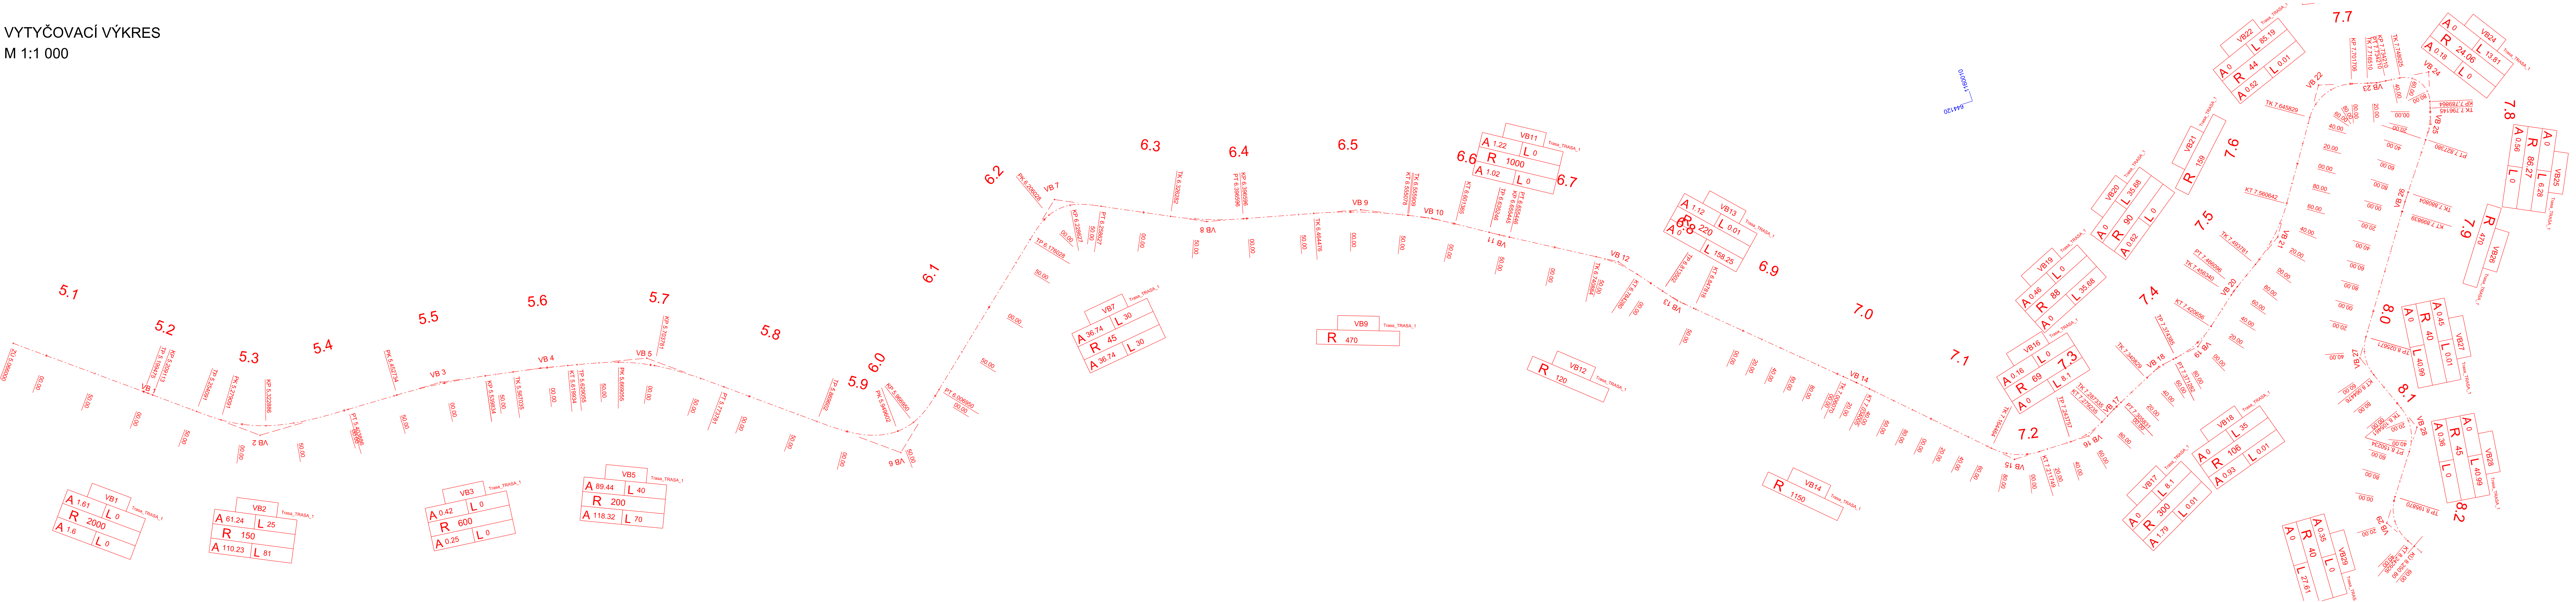

Údaje o podrobných bodech trasy			
Staničení	Y	X	
OT	5.066000	64372.106	1158141.562
	5.100000	643792.994	1158168.388
	5.150000	643823.713	1158207.839
TP	5.199475	643854.109	1158246.875
PK	5.199476	643854.110	1158246.876
	5.200000	643854.432	1158247.289
KT	5.209113	643860.049	1158254.466
PT	5.209114	643860.049	1158254.466
	5.250000	643885.324	1158286.604
TP	5.254091	643887.853	1158289.820
PK	5.279091	643902.751	1158309.887
	5.300000	643913.012	1158328.086
KT	5.322886	643921.224	1158349.423
	5.350000	643926.893	1158375.912
	5.400000	643930.090	1158425.779
PT	5.403886	643930.173	1158429.664
	5.450000	643931.146	1158475.768
KK	5.452734	643931.204	1158478.501
	5.500000	643934.061	1158525.668
KK	5.539824	643939.346	1158565.143
	5.550000	643941.029	1158575.169
TK	5.567035	643943.848	1158591.969
	5.600000	643949.791	1158624.392
KT	5.619934	643953.855	1158643.907
TP	5.629055	643955.795	1158652.819
	5.650000	643960.437	1158673.243
PK	5.669055	643965.598	1158691.581
	5.700000	643977.400	1158720.154
KT	5.703781	643979.142	1158723.510
	5.750000	644004.372	1158762.179
PT	5.773781	644018.883	1158781.019
	5.800000	644035.020	1158801.684
	5.850000	644065.794	1158841.091
TP	5.869602	644077.859	1158856.541
	5.900000	644095.726	1158881.116
PK	5.949602	644110.170	1158927.734
	5.950000	644110.149	1158928.151
KT	5.966959	644106.633	1158944.666
	6.000000	644088.753	1158972.259
PT	6.006950	644084.199	1158977.509
	6.050000	644055.870	1159009.925
	6.100000	644022.968	1159047.574
	6.150000	643990.067	1159085.224
TP	6.176028	643972.939	1159104.822
	6.200000	643958.513	1159123.907
PK	6.260628	643955.906	1159129.338
KT	6.228627	643952.924	1159151.501
	6.250000	643959.183	1159171.848
PT	6.258627	643962.869	1159179.647
	6.300000	643980.889	1159216.890
TK	6.326282	643992.336	1159240.548
	6.350000	644001.866	1159262.262
KK	6.396596	644015.700	1159306.685
	6.400000	644016.569	1159309.999
	6.450000	644028.012	1159358.672
TK	6.464476	644031.325	1159372.764
	6.500000	644040.754	1159407.005
	6.550000	644058.345	1159453.783
KT	6.555078	644060.408	1159458.423
TK	6.555909	644060.750	1159459.181
	6.600000	644081.289	1159498.164
KT	6.601365	644082.001	1159499.329
TP	6.635246	644099.708	1159528.214

Údaje o podrobných bodech trasy			
Staničení	Y	X	
PK	6.635247	644099.709	1159528.215
	6.650000	644107.327	1159540.849
KT	6.655445	644110.091	1159545.540
PT	6.655446	644110.091	1159545.541
	6.700000	644132.605	1159583.988
TK	6.740884	644153.265	1159619.268
	6.750000	644158.166	1159626.952
KT	6.784280	644181.417	1159651.983
	6.800000	644193.646	1159661.860
TP	6.813502	644204.150	1159670.344
PK	6.813508	644204.155	1159670.348
KT	6.847818	644229.060	1159693.896
	6.850000	644230.524	1159695.514
	6.900000	644264.069	1159732.592
	6.920000	644277.487	1159747.422
	6.940000	644290.905	1159762.253
	6.960000	644304.323	1159777.084
	6.980000	644317.741	1159791.915
	7.000000	644331.159	1159806.746
TK	7.006070	644333.523	1159811.247
	7.020000	644344.640	1159821.520
KT	7.034005	644354.223	1159831.733
	7.040000	644358.352	1159836.079
	7.060000	644372.126	1159850.550
	7.080000	644385.900	1159865.081
	7.100000	644399.675	1159879.581
	7.120000	644413.449	1159894.082
	7.140000	644427.223	1159908.583
	7.160000	644440.998	1159923.083
TK	7.164464	644444.072	1159926.320
	7.180000	644453.266	1159938.794
	7.200000	644460.100	1159957.499
KT	7.211749	644461.222	1159969.177
	7.220000	644461.235	1159977.428
	7.240000	644461.266	1159997.428
KK	7.243757	644461.272	1160001.184
	7.260000	644465.304	1160017.251
KT	7.279235	644452.404	1160035.134
	7.280000	644452.028	1160035.800
TK	7.287335	644448.431	1160042.192
	7.300000	644442.454	1160053.338
PK	7.305820	644439.867	1160058.571
KT	7.305831	644439.862	1160058.581
	7.320000	644433.687	1160071.333
	7.340000	644424.970	1160089.334
TK	7.340829	644424.609	1160090.080
	7.360000	644417.855	1160107.994
KT	7.371274	644415.430	1160118.999
PT	7.371282	644415.429	1160119.007
TP	7.374385	644414.923	1160122.068
PK	7.374387	644414.923	1160122.070
	7.380000	644413.832	1160127.575
	7.400000	644407.155	1160146.382
	7.420000	644396.413	1160163.201
KT	7.420656	644395.997	1160163.709
	7.440000	644383.692	1160178.634
TK	7.456340	644373.297	1160191.241
	7.460000	644371.027	1160194.112
KT	7.466092	644367.513	1160199.086
PT	7.466096	644367.510	1160199.090
	7.480000	644359.877	1160210.711
TK	7.493781	644352.312	1160222.230

Údaje o podrobných bodech trasy			
Staničení	Y	X	
PK	6.635247	644099.709	1159528.215
	6.650000	644107.327	1159540.849
KT	6.655445	644110.091	1159545.540
PT	6.655446	644110.091	1159545.541
	6.700000	644132.605	1159583.988
TK	6.740884	644153.265	1159619.268
	6.750000	644158.166	1159626.952
KT	6.784280	644181.417	1159651.983
	6.800000	644193.646	1159661.860
TP	6.813502	644204.150	1159670.344
PK	6.813508	644204.155	1159670.348
KT	6.847818	644229.060	1159693.896
	6.850000	644230.524	1159695.514
	6.900000	644264.069	1159732.592
	6.920000	644277.487	1159747.422
	6.940000	644290.905	1159762.253
	6.960000	644304.323	1159777.084
	6.980000	644317.741	1159791.915
	7.000000	644331.159	1159806.746
TK	7.006070	644333.523	1159811.247
	7.020000	644344.640	1159821.520
KT	7.034005	644354.223	1159831.733
	7.040000	644358.352	1159836.079
	7.060000	644372.126	1159850.550
	7.080000	644385.900	1159865.081
	7.100000	644399.675	1159879.581
	7.120000	644413.449	1159894.082
	7.140000	644427.223	1159908.583
	7.160000	644440.998	1159923.083
TK	7.164464	644444.072	1159926.320
	7.180000	644453.266	1159938.794
	7.200000	644460.100	1159957.499
KT	7.211749	644461.222	1159969.177
	7.220000	644461.235	1159977.428
	7.240000	644461.266	1159997.428
KK	7.243757	644461.272	1160001.184
	7.260000	644465.304	1160017.251
KT	7.279235	644452.404	1160035.134
	7.280000	644452.028	1160035.800
TK	7.287335	644448.431	1160042.192
	7.300000	644442.454	1160053.338
PK	7.305820	644439.867	1160058.571
KT	7.305831	644439.862	1160058.581
	7.320000	644433.687	1160071.333
	7.340000	644424.970	1160089.334
TK	7.340829	644424.609	1160090.080
	7.360000	644417.855	1160107.994
KT	7.371274	644415.430	1160118.999
PT	7.371282	644415.429	1160119.007
TP	7.374385	644414.923	1160122.068
PK	7.374387	644414.923	1160122.070
	7.380000	644413.832	1160127.575
	7.400000	644407.155	1160146.382
	7.420000	644396.413	1160163.201
KT	7.420656	644395.997	1160163.709
	7.440000	644383.692	1160178.634
TK	7.456340	644373.297	1160191.241
	7.460000	644371.027	1160194.112
KT	7.466092	644367.513	1160199.086
PT	7.466096	644367.510	1160199.090
	7.480000	644359.877	1160210.711
TK	7.493781	644352.312	1160222.230

Údaje o podrobných bodech trasy			
Staničení	Y	X	
PK	6.635247	644099.709	1159528.215
	6.650000	644107.327	1159540.849
KT	6.655445	644110.091	1159545.540
PT	6.655446	644110.091	1159545.541
	6.700000	644132.605	1159583.988
TK	6.740884	644153.265	1159619.268
	6.750000	644158.166	1159626.952
KT	6.784280	644181.417	1159651.983
	6.800000	644193.646	1159661.860
TP	6.813502	644204.150	1159670.344
PK	6.813508	644204.155	1159670.348
KT	6.847818	644229.060	1159693.896
	6.850000	644230.524	1159695.514
	6.900000	644264.069	1159732.592
	6.920000	644277.487	1159747.422
	6.940000	644290.905	1159762.253
	6.960000	644304.323	1159777.084
	6.980000	644317.741	1159791.915
	7.000000	644331.159	1159806.746
TK	7.006070	644333.523	1159811.247
	7.020000	644344.640	1159821.520
KT	7.034005	644354.223	1159831.733
	7.040000	644358.352	1159836.079
	7.060000	644372.126	1159850.550
	7.080000	644385.900	1159865.081
	7.100000	644399.675	1159879.581
	7.120000	644413.449	1159894.082
	7.140000	644427.223	1159908.583
	7.160000	644440.998	1159923.083
TK	7.164464	644444.072	1159926.320
	7.180000	644453.266	1159938.794
	7.200000	644460.100	1159957.499
KT	7.211749	644461.222	1159969.177
	7.220000	644461.235	1159977.428
	7.240000	644461.266	11599