



VENUE OVERLAY 1

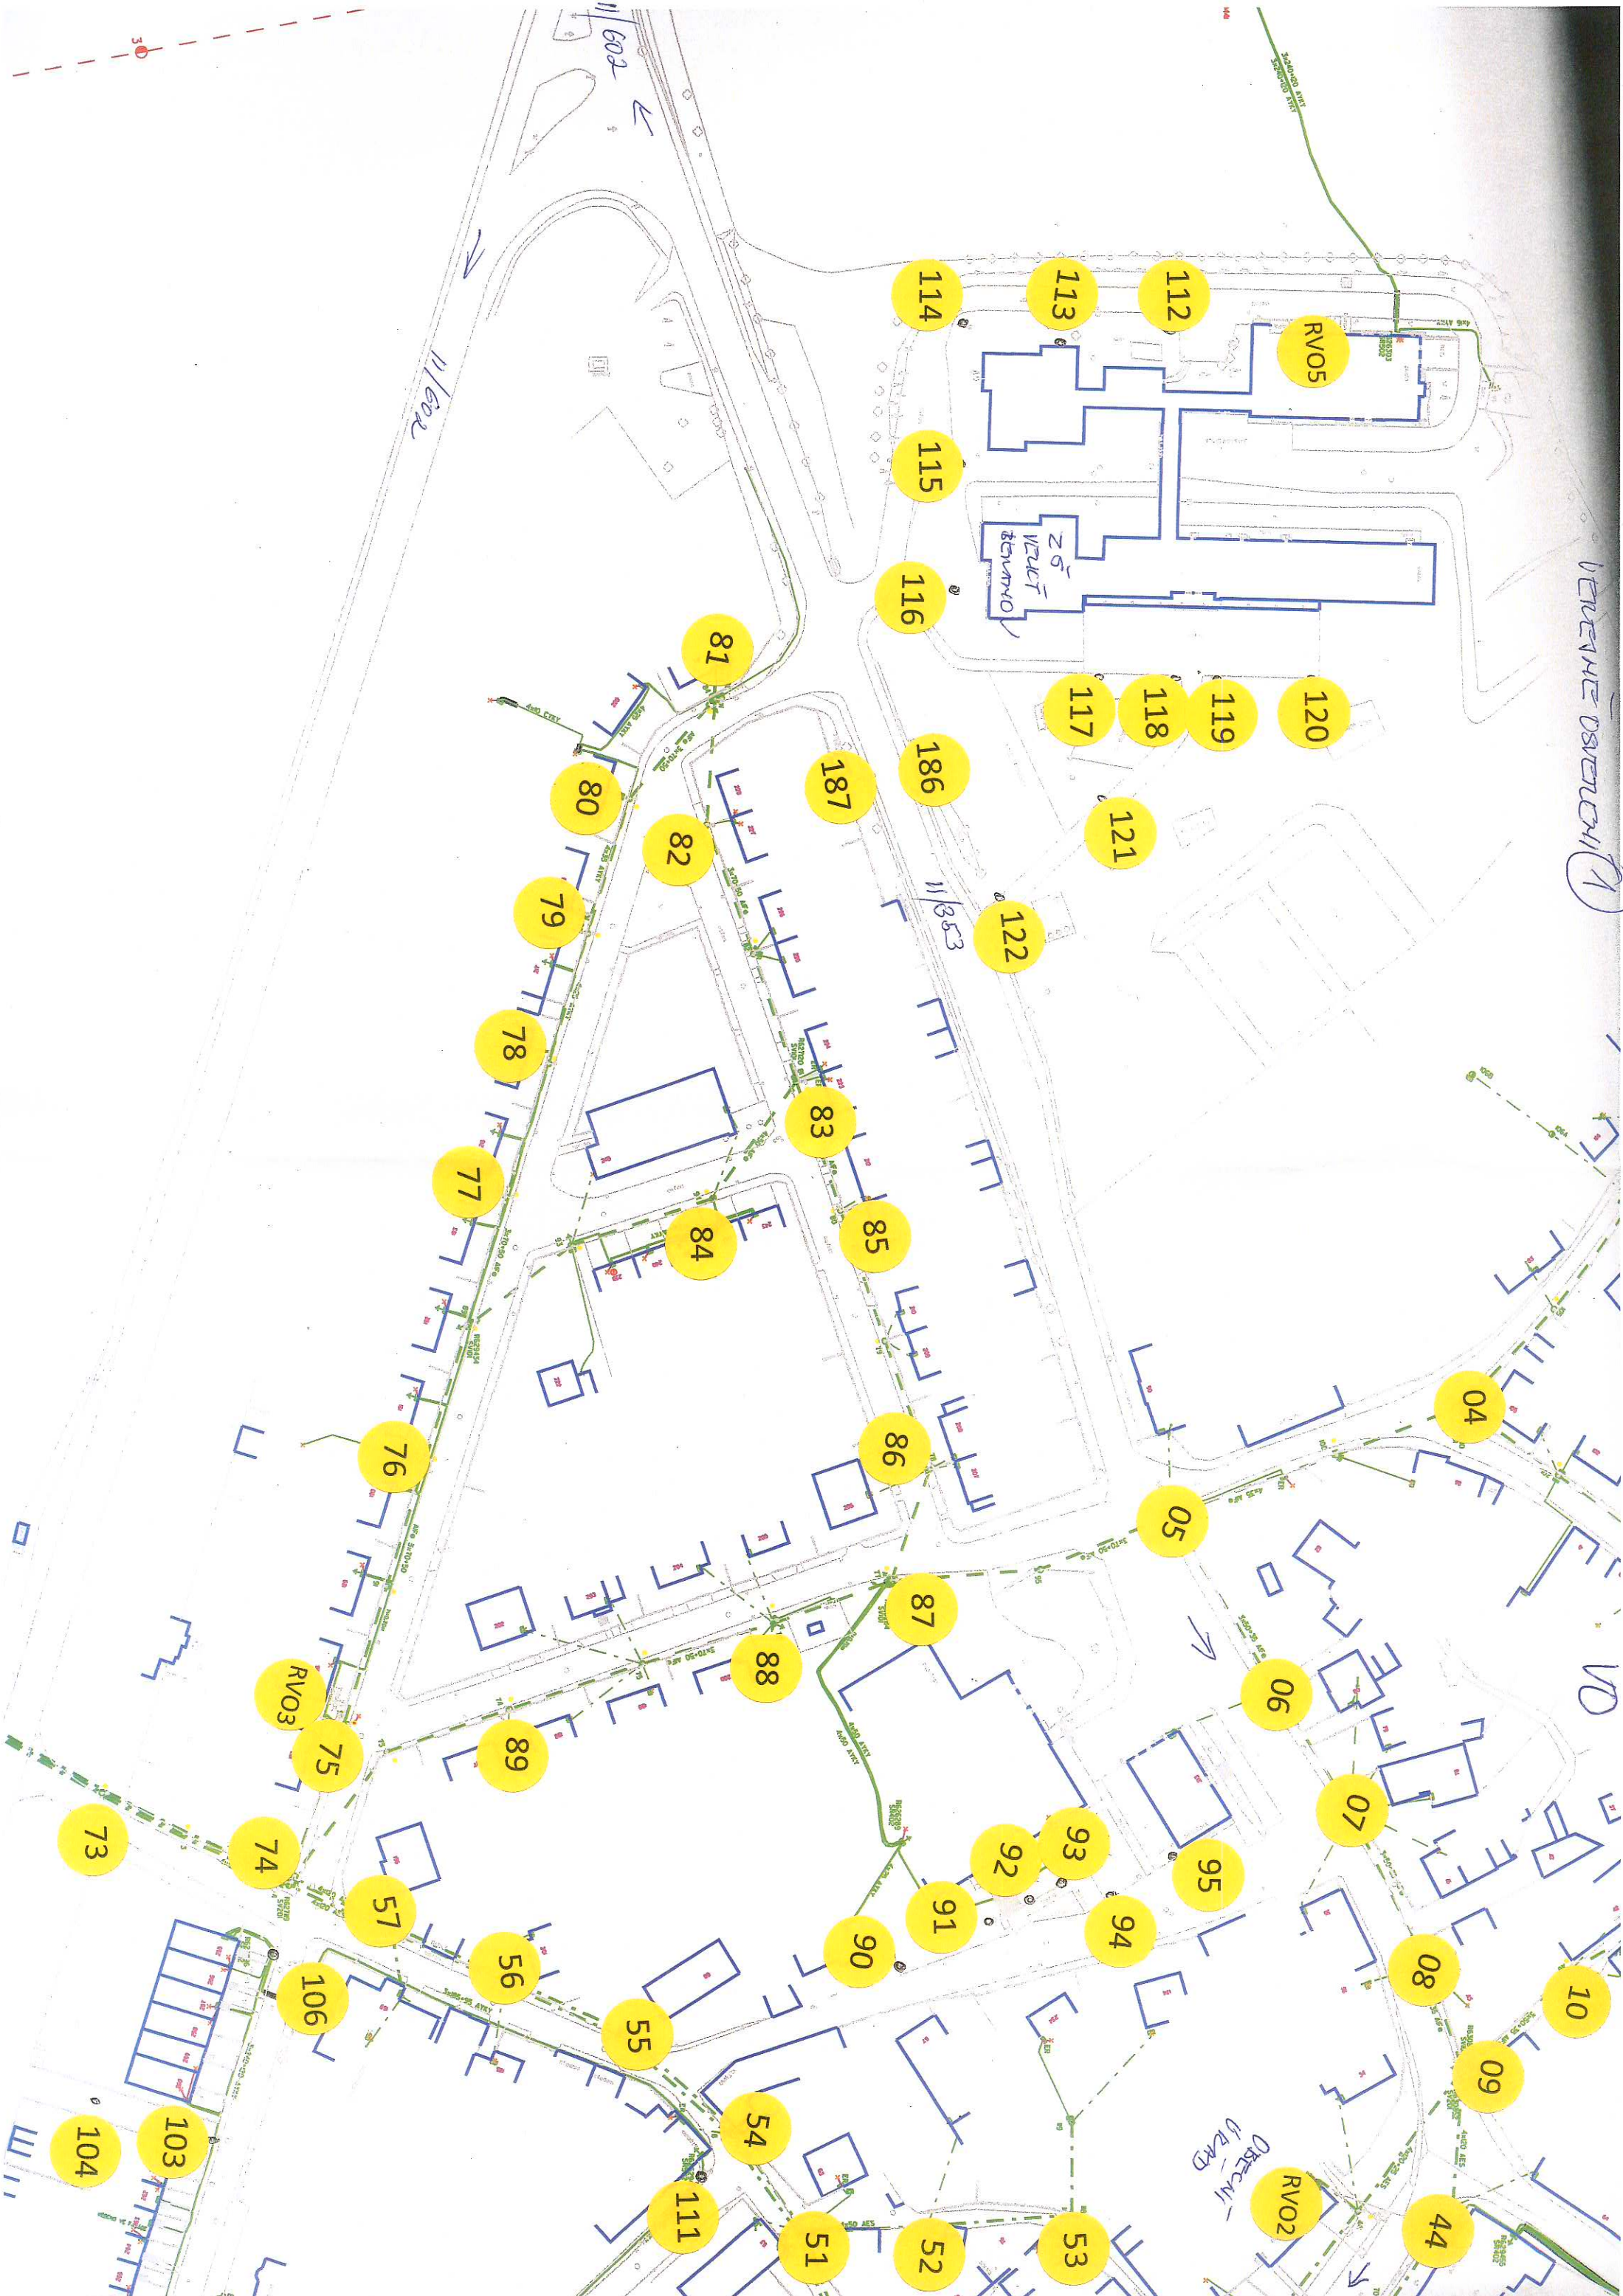

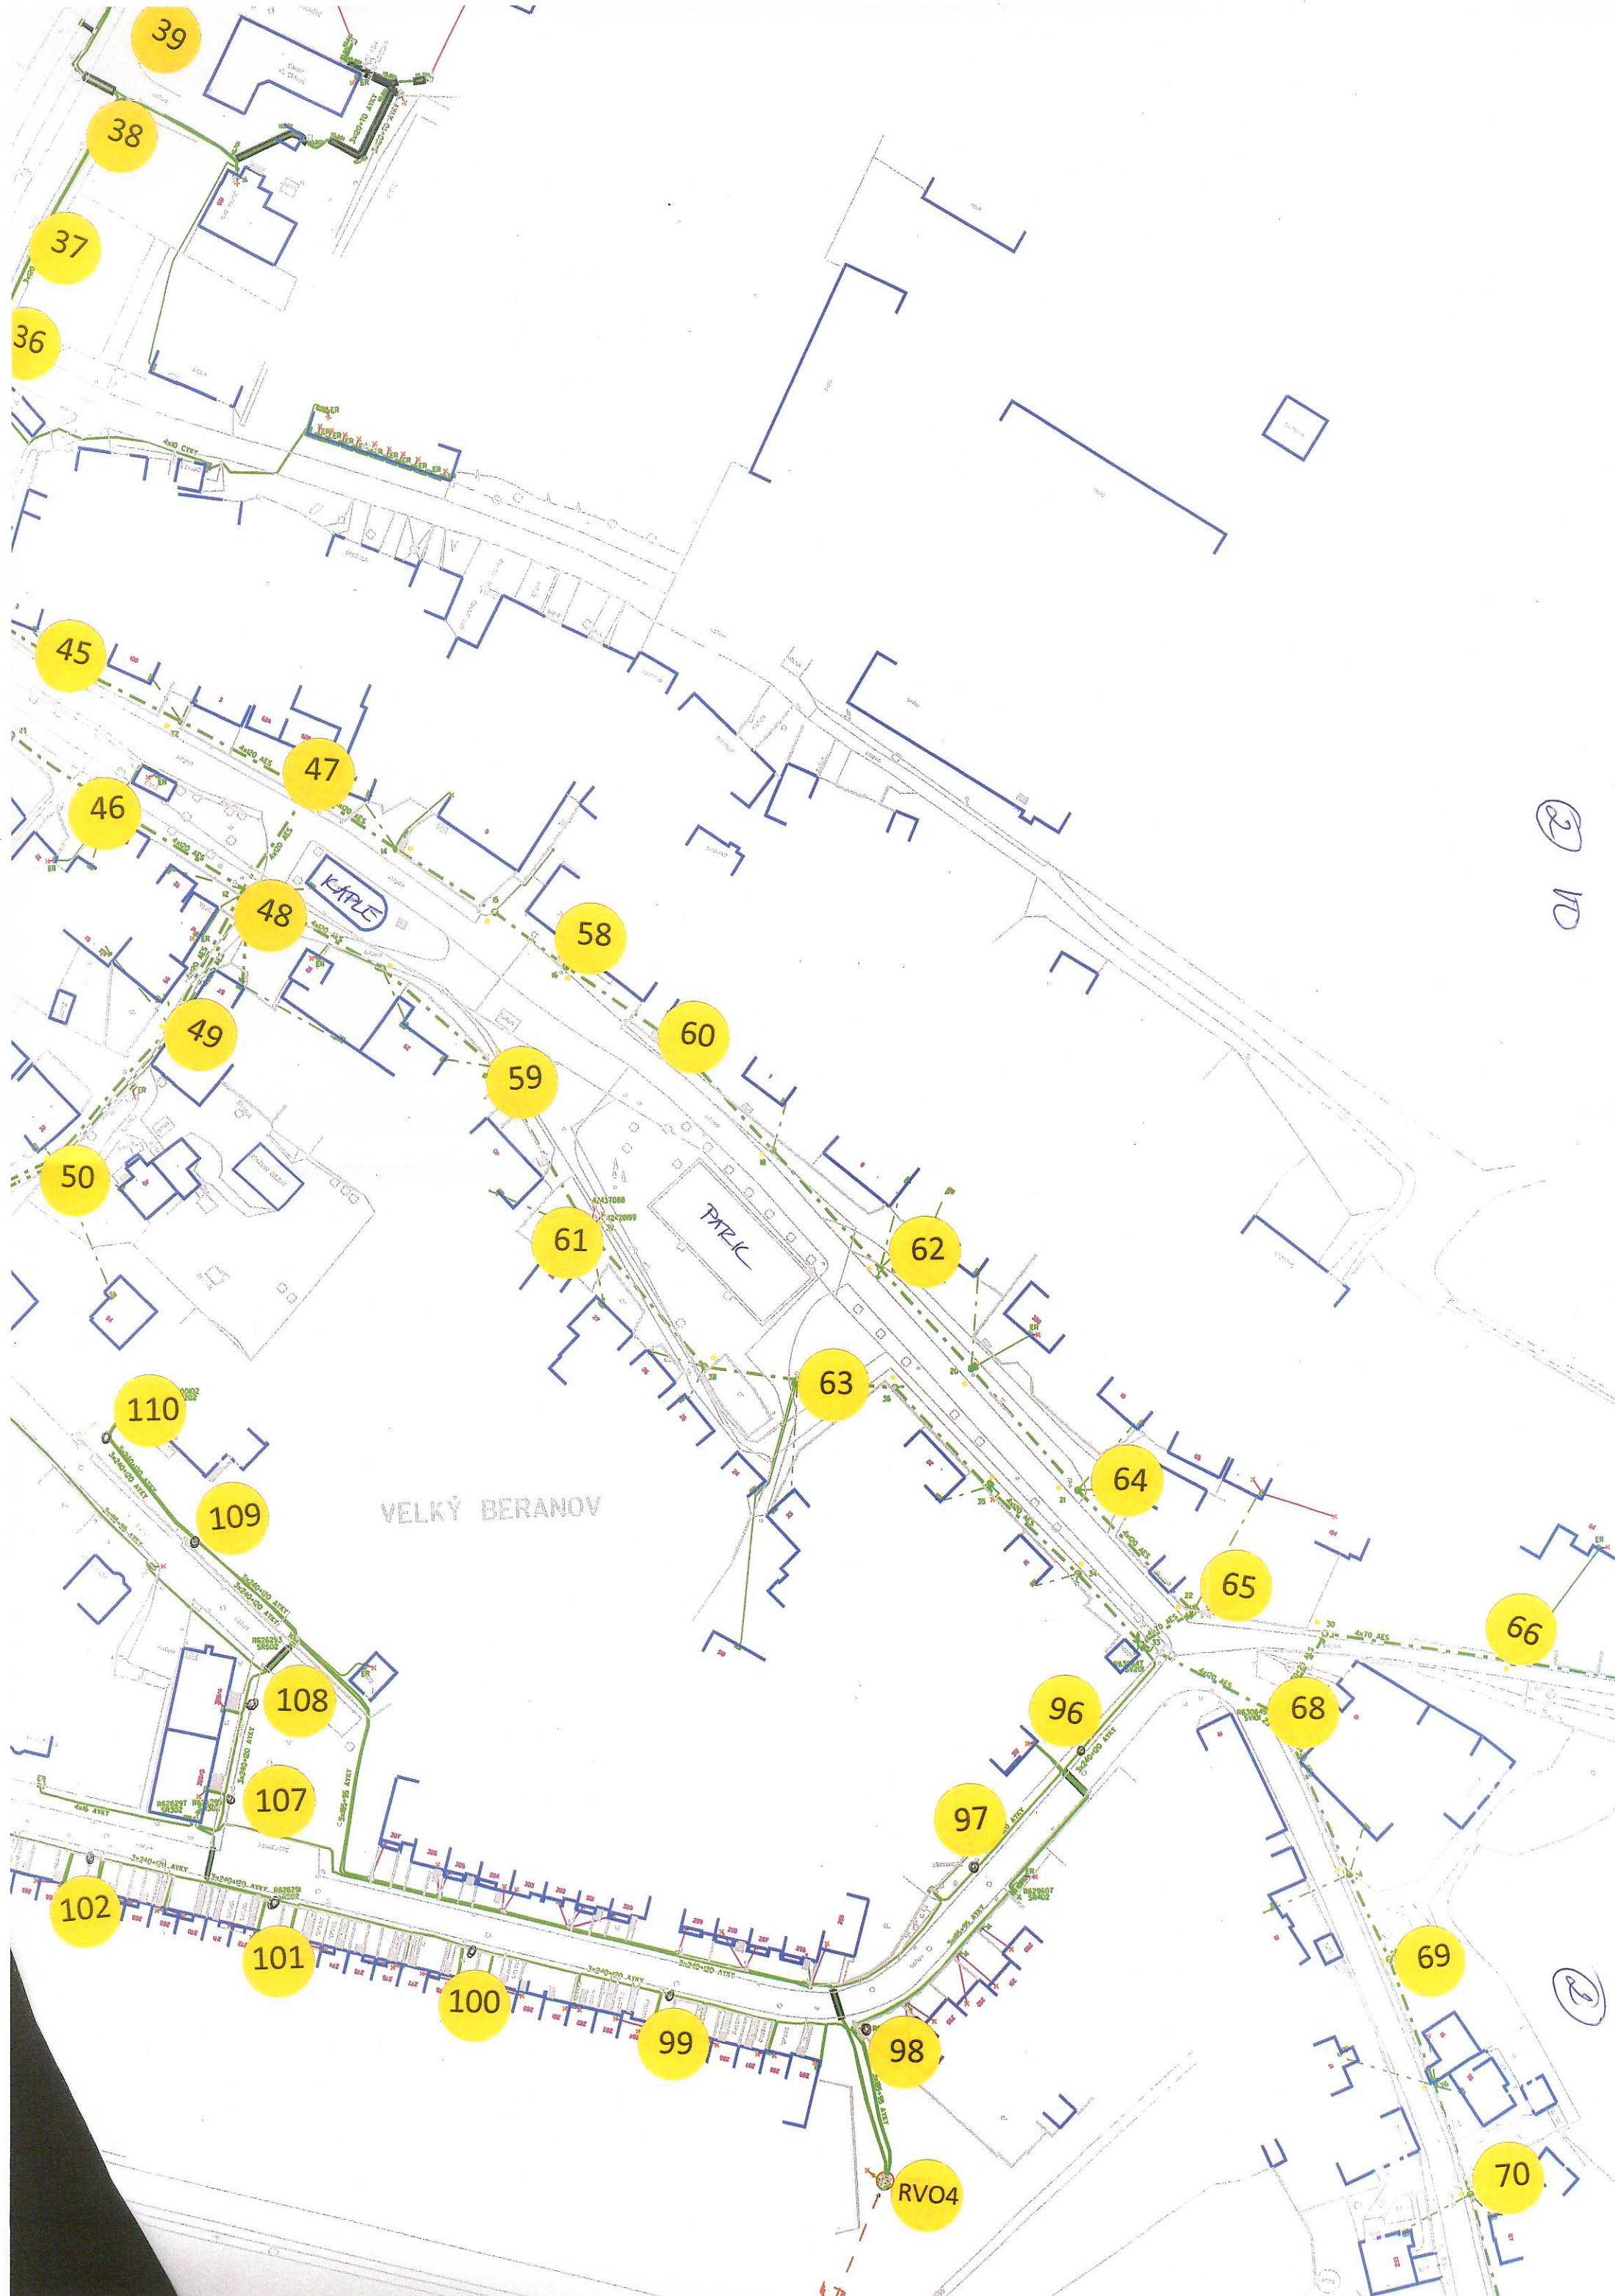

2
10

2

VELKÝ BERANOV

PARK

KAPLE

RVO4

