


M: 1:500

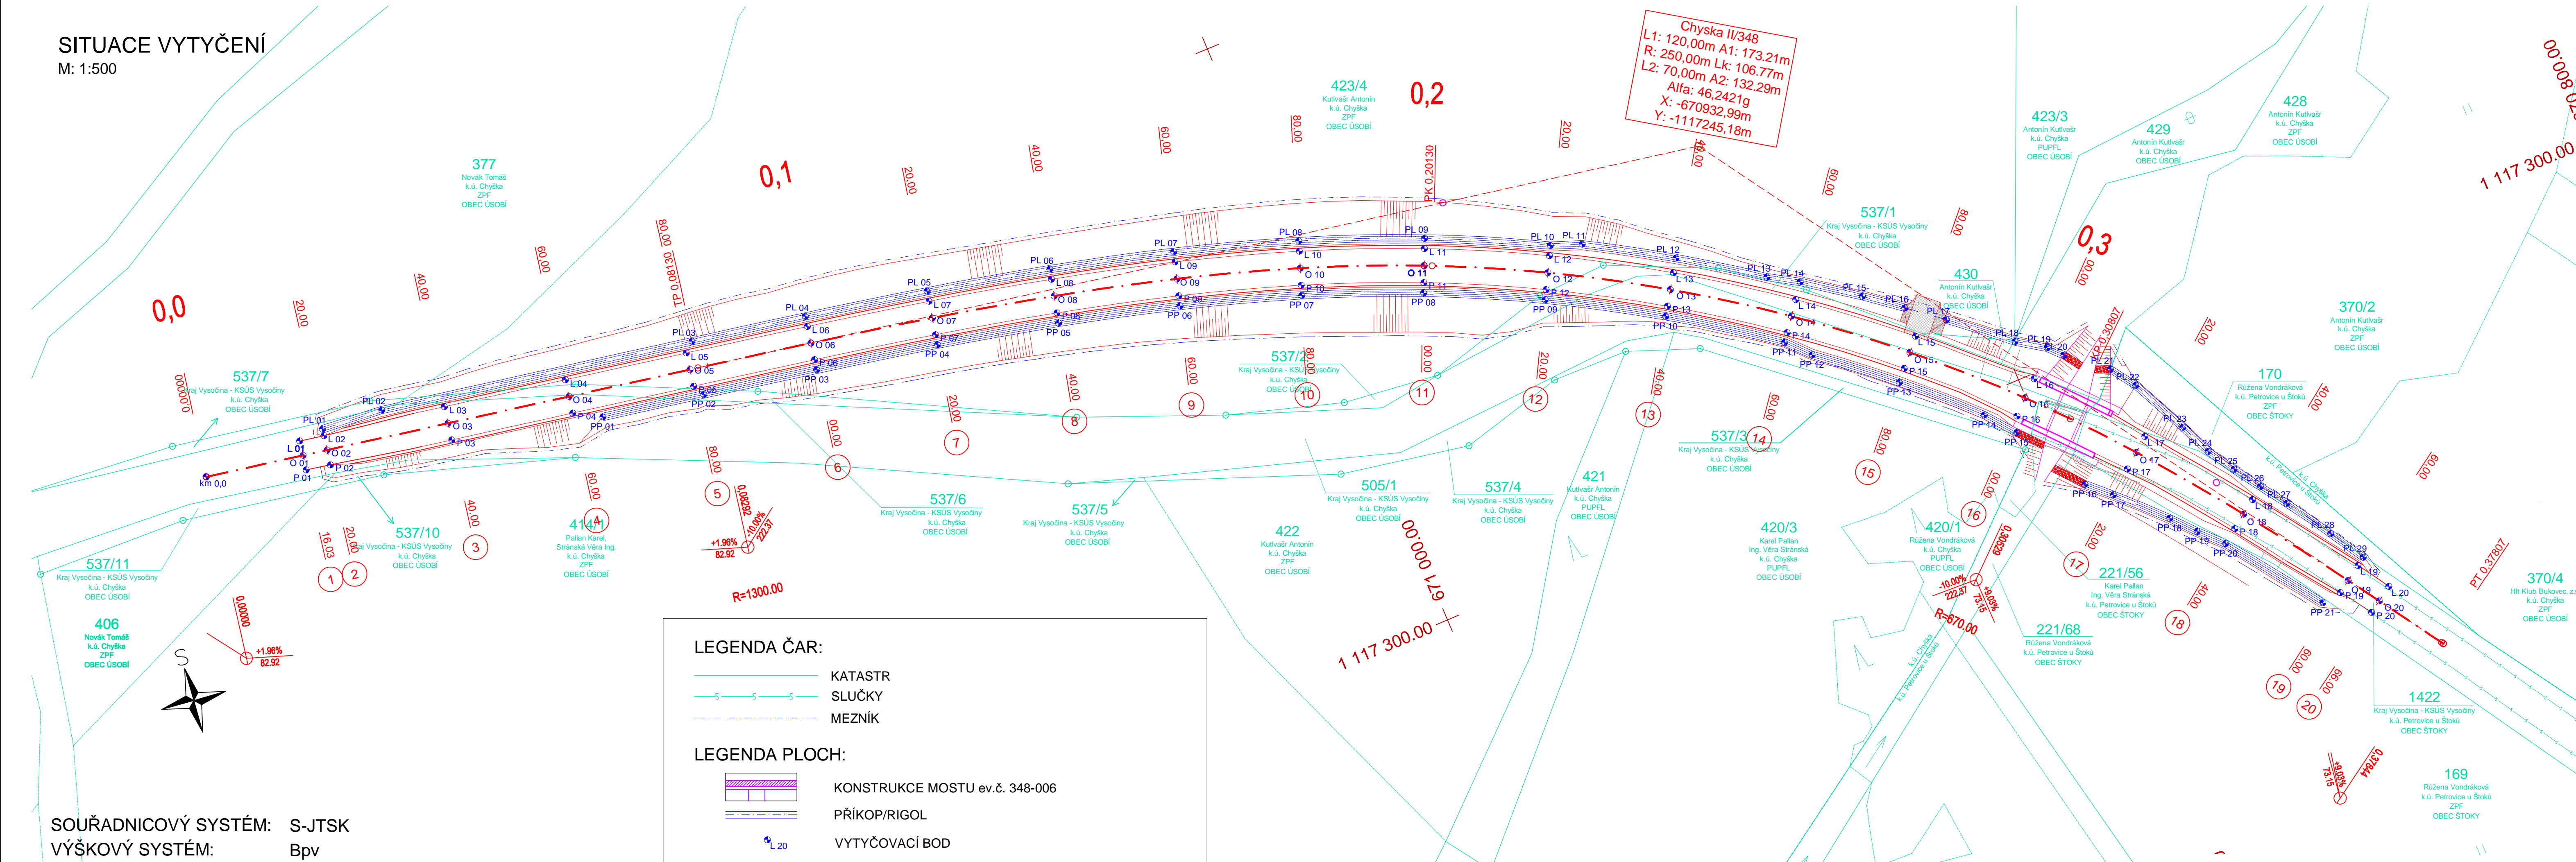

Stanice/číslo	Rež	Bod	Y	X
0.00	-	O	-1117201.055	-671175.7
16.00	1	L	-1117201.560	-671159.6
		O	-1117203.922	-671160.0
		P	-1117206.268	-671160.4
20.00	2	L	-1117202.308	-671155.6
		O	-1117204.632	-671156.1
		P	-1117207.040	-671156.5
40.00	3	L	-1117205.500	-671135.9
		O	-1117208.208	-671136.4
		P	-1117210.910	-671136.9
60.00	4	L	-1117209.080	-671116.2
		O	-1117211.785	-671116.7
		P	-1117214.490	-671117.2
80.00	5	L	-1117212.660	-671096.5
		O	-1117215.361	-671097.0
		P	-1117218.067	-671097.5
100.00	6	L	-1117216.270	-671076.9
		O	-1117218.974	-671077.4
		P	-1117221.680	-671077.9
120.00	7	L	-1117220.140	-671057.2
		O	-1117222.831	-671057.7
		P	-1117225.520	-671058.3
140.00	8	L	-1117224.520	-671037.6
		O	-1117227.193	-671038.2
		P	-1117229.870	-671038.9
160.00	9	L	-1117229.670	-671018.1
		O	-1117232.315	-671018.9
		P	-1117234.960	-671019.7
180.00	10	L	-1117235.850	-670998.9
		O	-1117238.443	-670999.8
		P	-1117241.030	-671000.8
200.00	11	L	-1117243.290	-670980.2
		O	-1117245.809	-670981.3
		P	-1117248.330	-670982.4
220.00	12	L	-1117252.170	-670962.0
		O	-1117254.588	-670963.3
		P	-1117257.010	-670964.6
240.00	13	L	-1117262.470	-670944.6
		O	-1117264.775	-670946.1
		P	-1117267.080	-670947.6
260.00	14	L	-1117274.120	-670928.1
		O	-1117276.304	-670929.8
		P	-1117278.490	-670931.4
280.00	15	L	-1117287.061	-670912.5
		O	-1117289.102	-670914.4
		P	-1117291.140	-670916.2

	Bod	Y	
7	PL01	-1117201.227	-671
8	PL02	-1117202.291	-671
2	PL03	-1117211.266	-671
0	PL04	-1117214.649	-671
8	PL05	-1117218.523	-671
0	PL06	-1117222.916	-671
0	PL07	-1117228.090	-671
1	PL08	-1117234.299	-670
0	PL09	-1117241.782	-670
3	PL10	-1117250.710	-670
7	PL11	-1117252.517	-670
0	PL12	-1117260.452	-670
0	PL13	-1117268.964	-670
7	PL14	-1117271.771	-670
0	PL15	-1117277.795	-670
0	PL16	-1117282.161	-670
7	PL17	-1117286.530	-670
0	PL18	-1117294.076	-670
0	PL19	-1117297.008	-670
0	PL20	-1117299.160	-670
0	PL21	-1117304.183	-670
0	PL22	-1117308.165	-670
0	PL23	-1117317.343	-670
0	PL24	-1117322.512	-670
0	PL25	-1117326.800	-670
0	PL26	-1117331.034	-670
0	PL27	-1117335.167	-670
0	PL28	-1117342.426	-670
0	PL29	-1117347.973	-670

Bod	Y	
PP 01	-117216.938	-671
PP 02	-117219.924	-671
PP 03	-117223.298	-671
PP 04	-117227.139	-671
PP 05	-117231.470	-671
PP 06	-117236.540	-671
PP 07	-117242.588	-671
PP 08	-117249.836	-670
PP 09	-117258.461	-670
PP 10	-117268.469	-670
PP 11	-117279.795	-670
PP 12	-117283.362	-670
PP 13	-117292.924	-670
PP 14	-117303.092	-670
PP 15	-117307.732	-670
PP 16	-117319.699	-670
PP 17	-117323.047	-670
PP 18	-117330.061	-670
PP 19	-117333.749	-670
PP 20	-117337.322	-670
PP 21	-117352.216	-670

STAVBA:	<h1 style="margin: 0;">II/348 Chyška - most ev.č. 348 - 006</h1>
OBJEDNATEL:	<div style="display: flex; align-items: center; justify-content: center;"> <div> <h2 style="margin: 0;">Kraj Vysočina</h2> <p style="margin: 0;">Žižkova 57 587 33 Jihlava</p> </div> </div>