
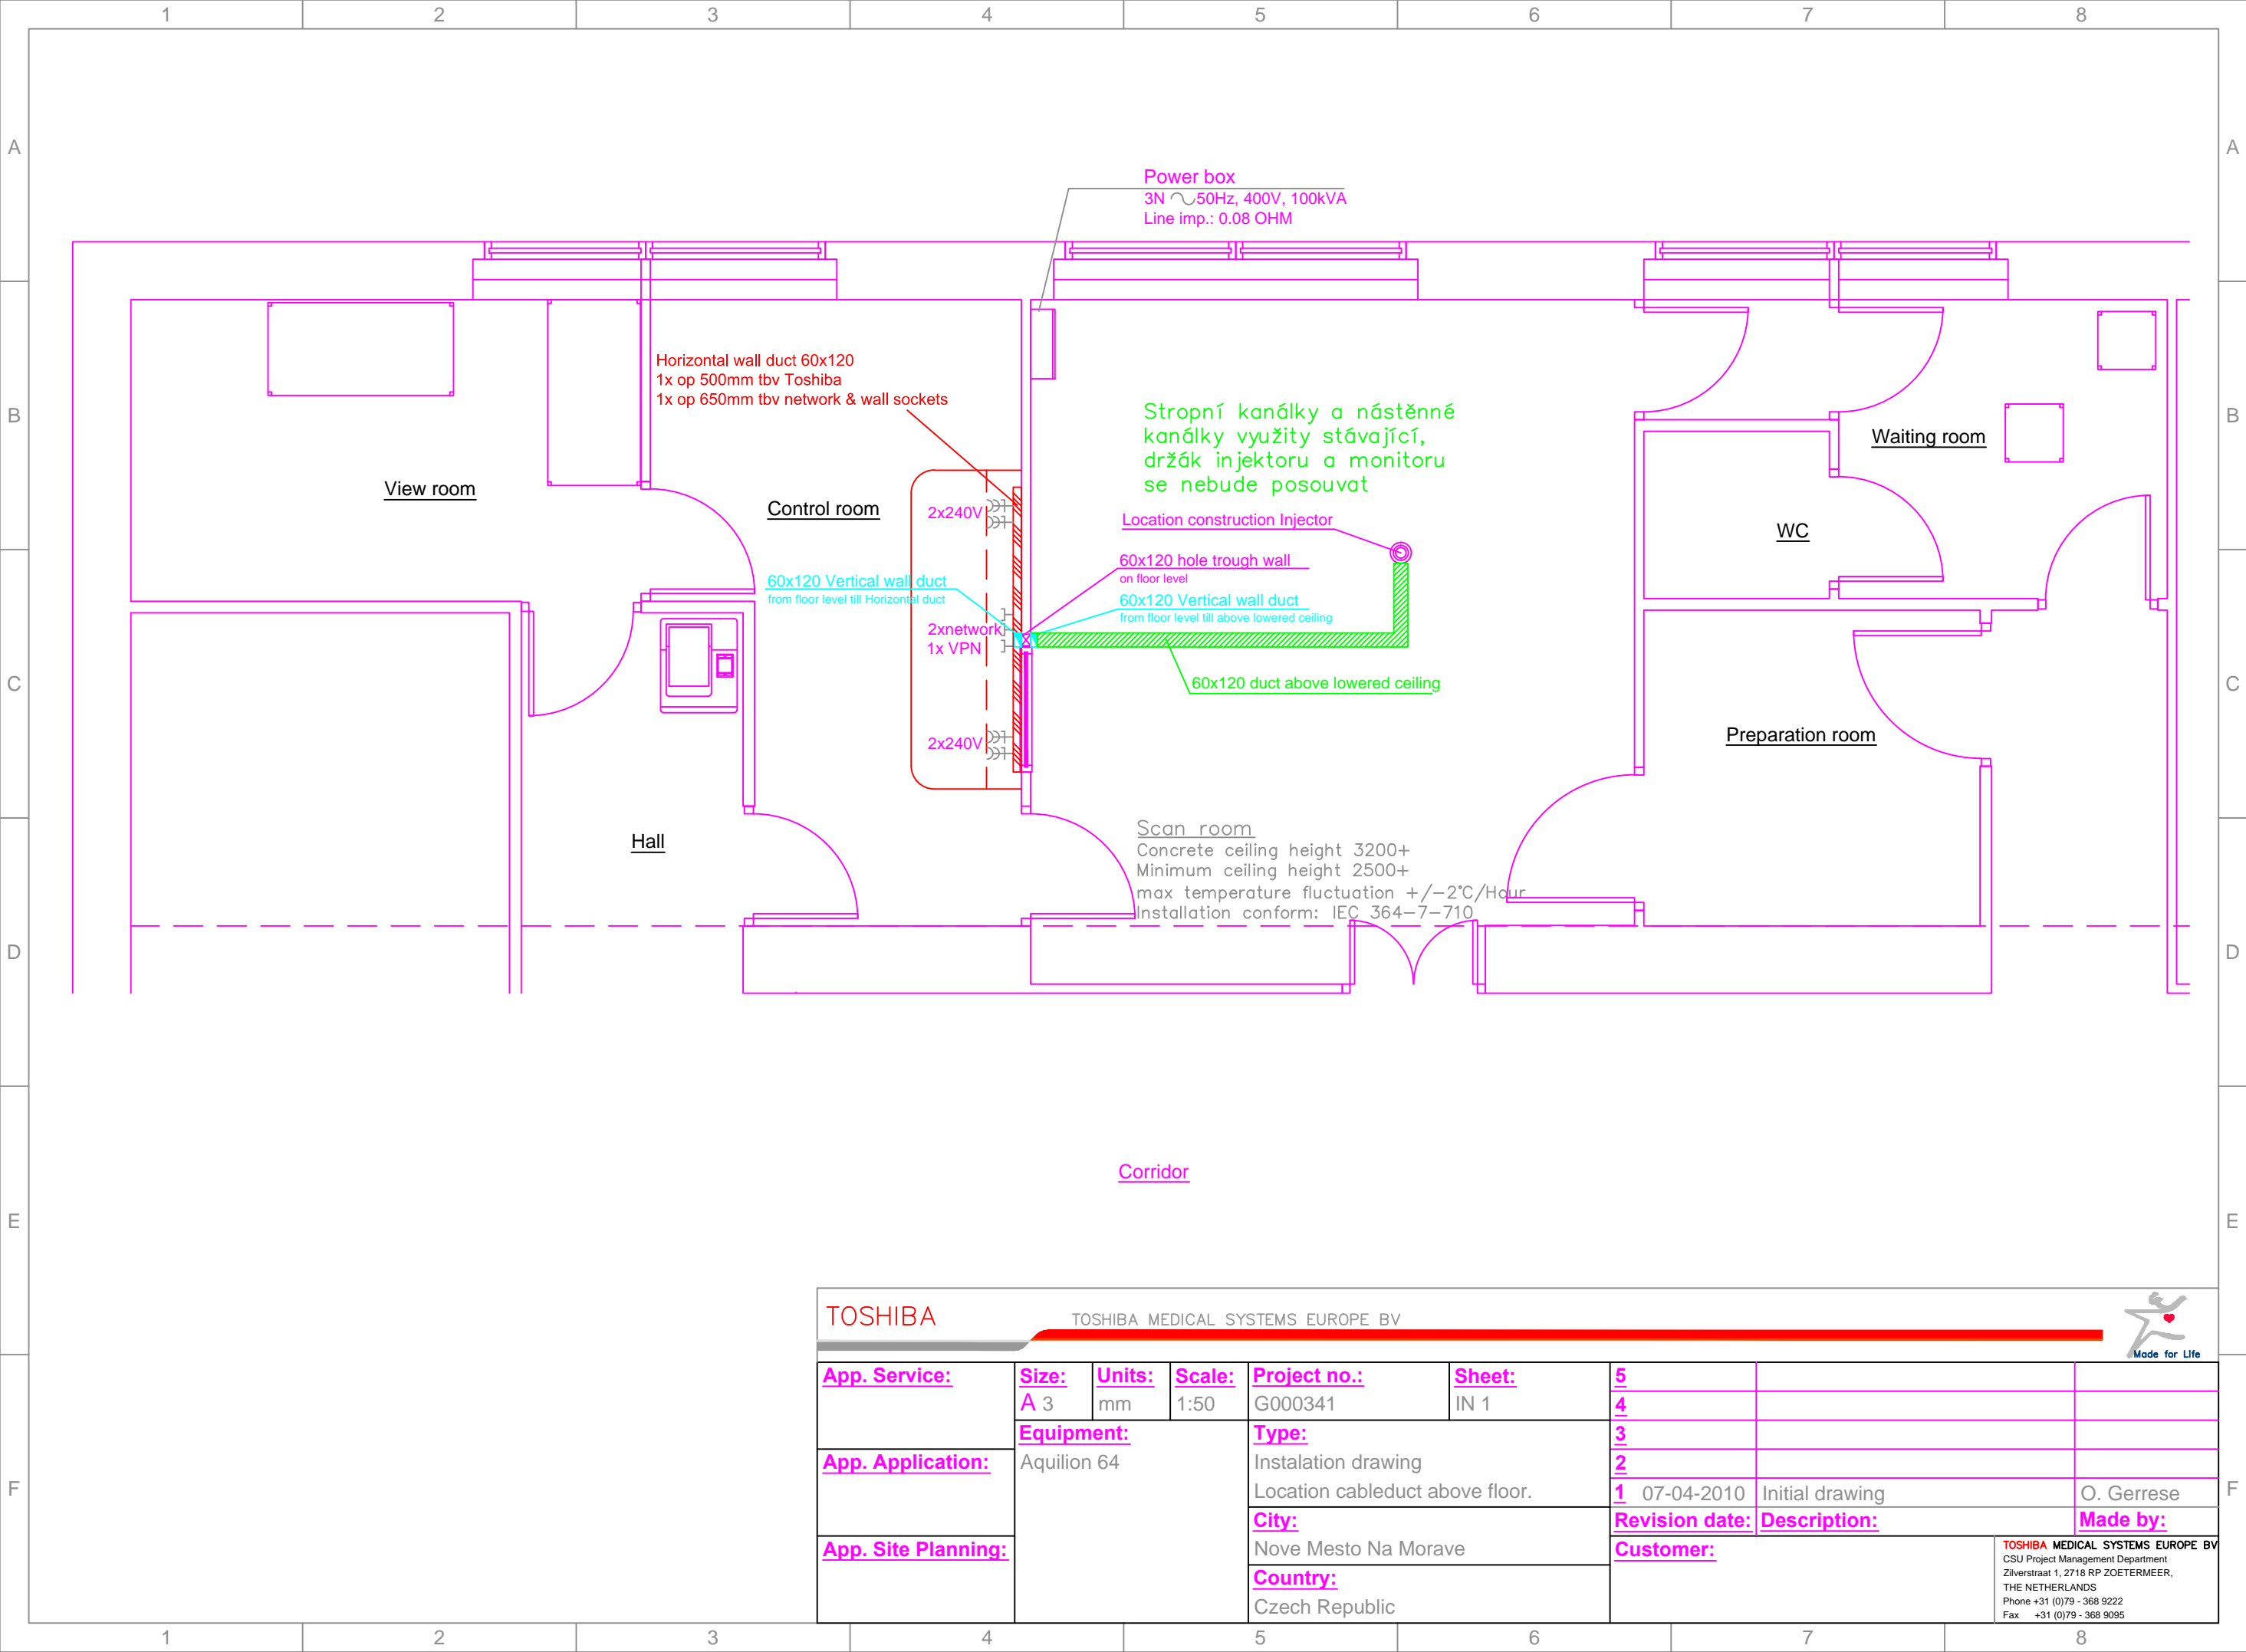



TOSHIBA		TOSHIBA MEDICAL SYSTEMS EUROPE BV							
<u>App. Service:</u>	<u>Size:</u>	<u>Units:</u>	<u>Scale:</u>	<u>Project no.:</u>	<u>Sheet:</u>	<u>5</u>			
	A 3	mm	1:50	G000341	LE	<u>4</u>			
<u>App. Application:</u>	<u>Equipment:</u>			<u>Type:</u>		<u>3</u>			
	Aquilion 64			Location "Base"		<u>2</u>			
<u>App. Site Planning:</u>				Dimension epoxyfloor		<u>1</u>	07-04-2010	Initial drawing	
				<u>City:</u>		<u>Revision date:</u>		<u>Description:</u>	
				Nove Mesto Na Morave		<u>Customer:</u>		<u>Made by:</u>	
			<u>Country:</u>				TOSHIBA MEDICAL SYSTEMS EUROPE BV CSU Project Management Department Zilverstraat 1, 2718 RP ZOETERMEER, THE NETHERLANDS Phone +31 (0)79 - 368 9222 Fax +31 (0)79 - 368 9095		
			Czech Republic						



TOSHIBA

TOSHIBA MEDICAL SYSTEMS EUROPE BV



Made for Life

App. Service:	Size:	Units:	Scale:	Project no.:	Sheet:	5		
	A 3	mm	1:50	G000341	IN 1	4		
App. Application:	Equipment:			Type:		3		
						2		
	Aquilion 64			Instalation drawing Location cableduct above floor.		1	07-04-2010	Initial drawing
O. Gerrese								
App. Site Planning:				City:		Revision date:	Description:	Made by:
				Nove Mesto Na Morave				
				Country:				
				Czech Republic		Customer:		
						TOSHIBA MEDICAL SYSTEMS EUROPE BV CSU Project Management Department Zilverstraat 1, 2718 RP ZOETERMEER, THE NETHERLANDS Phone +31 (0)79 - 368 9222 Fax +31 (0)79 - 368 9095		

