


CHODNÍK	ZELEŇ	JÍZDNÍ PRUH	JÍZDNÍ PRUH	CHODNÍK
---------	-------	-------------	-------------	---------

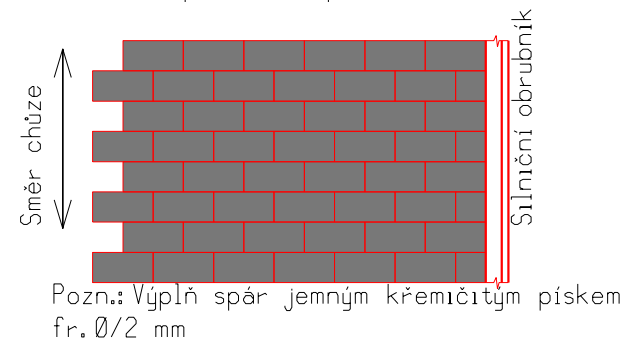

Betonová dlažba 100/200/60 (80)  
barevné provedení (přírodní)






CHODNIKOVÝ OBRUB  
(C20/25nXF4)S OPE  
PŘÍROZENÉ VODICÍ

±0.00  
+0.06  
1:2  
1:2.5  
1.00  
1.50  
0.80  
0.50  
1.00  
1.00

PROFILOVANÁ NOPOVÁ FÓLIE, VÝŠKA: NOPU 8 m

ZELEŇ	KRAJNICE	JÍZDNÍ PRUH	JÍZDNÍ PRUH	KRAJNICE	ZELEŇ
-------	----------	-------------	-------------	----------	-------

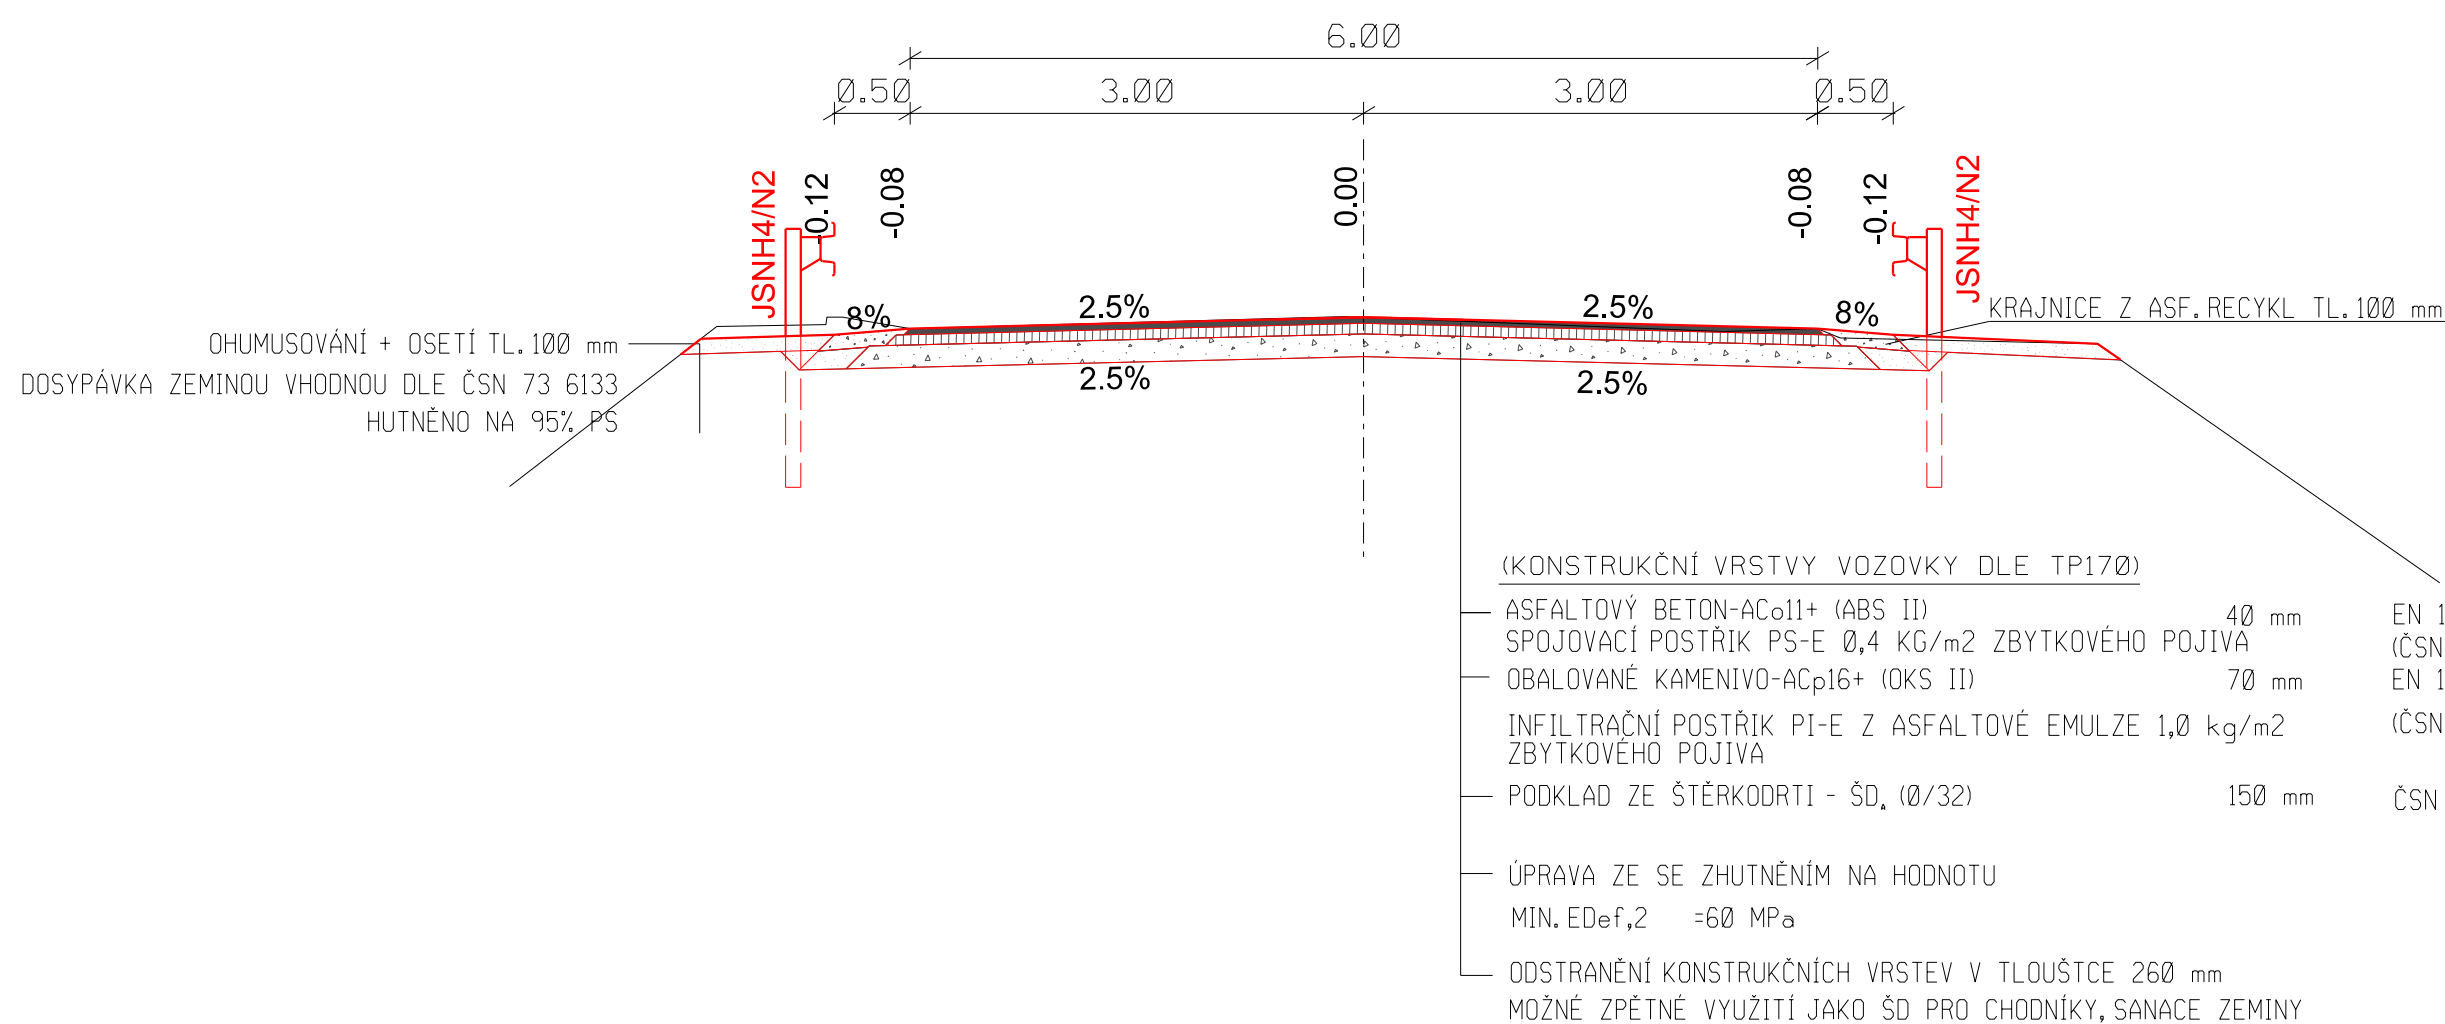

Zodpov. projektant:		iČO:		Vyracovali:		Kontrolovali:	
Ing. Filip Břtna		63320819		Ing. Filip Břtna		Milan Hübl	
Okres:		Třebíč		Obec:		Lipník	
Investor:		Krajská správa a údržba silnic Vysočina, p.o. a Obec Lipník					
Akce:		II/401, III/36063, III/36066 Lipník, úprava křižovatky					
Vzorové řezy SO 113, SO 114, SO 123 a SO 124 vozovka a chodník komunikace vedlejší III/36063		Fornrd:		6 A4		TERRA - POZEMKOVÉ ÚPRAVY, s.r.o. Nemocná 3, 787 01 Šumperk tel: 585 395 300 E-mail: info@terraupr.cz	
		Datum:		06/2019			
		Účel:		DUR + DSP			
		Číslo zak:		10/2019			
		Výšk. systém:		b. p. v.			
		Měřtko		1:50		Č. výkresu D.1.2.3.3	